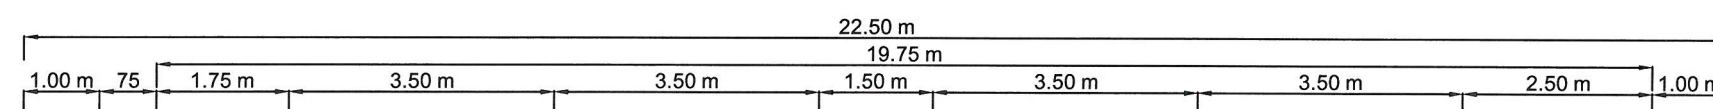


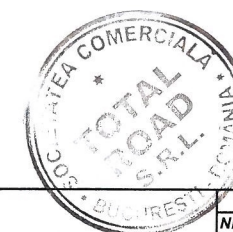
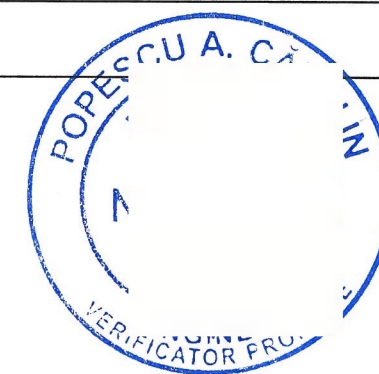
SUPERVIZOR  
D.R.D.P. TIMIȘOARA  
BUN DE EXECUȚIE  
DATA: 01.04.2022





R.L. = 93.00

|              |        
|--------------|--------|--------|--------|--------|--------|--------|--------|--------|--|--------|--------|--------|--------|-------|--|-------|-------|-------|--|-------|-------|-------|-------|-------|-------|-------|-------|-------|-------|
| COTE PROIECT |        | 96.25  | 95.58  | 95.58  | 95.08  | 95.08  | 95.58  | 95.58  |  | 98.84  | 98.88  | 98.88  | 98.78  | 98.85 |  | 99.07 | 99.09 | 99.07 |  | 98.85 | 98.84 | 98.84 | 98.24 | 98.24 | 97.74 | 97.74 | 98.24 | 98.24 | 98.67 |
| COTE TEREN   | 96.23  | 96.25  | 96.28  | 96.29  | 96.31  | 96.33  | 96.35  | 96.37  |  | 96.57  | 96.61  | 96.62  | 96.62  | 96.65 |  | 97.15 | 97.24 | 97.33 |  | 98.18 | 98.25 | 98.34 | 98.42 | 98.46 | 98.50 | 98.55 | 98.59 | 98.64 | 98.67 |
| DISTANTE     | -20.00 | -19.31 | -18.64 | -18.14 | -17.64 | -17.14 | -16.64 | -16.14 |  | -11.25 | -10.25 | -10.17 | -10.15 | -9.50 |  | -0.75 | 0.00  | 0.75  |  | 9.50  | 10.25 | 11.25 | 12.16 | 12.66 | 13.16 | 13.66 | 14.16 | 14.66 | 15.09 |

KM = 6175.00



|   |  |   |  |  |  |                    |                      |           |             |                                   |       |  |      |           |         |                |                     |
|---|--|---|--|--|--|--------------------|----------------------|-----------|-------------|-----------------------------------|-------|--|------|-----------|---------|----------------|---------------------|
| BENEFICIAR:   |  | ANTREPRENOR:  |  | TITLU PROIECT  |  | SPECIFICATIE       | NUME                 | SEMNATURA | DATA        | TITLU PLANSA:                     |       | Revizie  |      |           |         |                |                     |
| <div><div>COMPANIA NATIONALA DE ADMINISTRAREA INFRASTRUCTURII RUTIERE S.A. (C.N.A.I.R. S.A.)</div></div> |  | <div><div>TODINI CONSTRUCȚIONI GENERALI S.p.A.</div></div> |  | PROIECTARE SI EXECUȚIE „DRUM DE LEGĂTURĂ AUTOSTRADA A1 ARAD - TIMIȘOARA - DN 69” |  | DESENAT            | Teh. Sorin VASILACHE |           | 08.2022     | LUCRARI DE INFRASTRUCTURA RUTIERA |       | NR.  | DATA | DESCRIERE |         |                |                     |
|   |  |   |  | FAZA PROIECT   |  | CONTRACT NR.       |                      |           | PROIECTAT   | Ing. Mihai COROIAN                | A3    | PROFILURI TRANSVERSALE CURENTE DRUM DE LEGATURA DN 69 - A1 |      | 0         | 08.2021 | Emitere P.T.E. |                     |
|   |  |   |  | PROIECT  |  | 92/7703/01.02.2021 |                      |           | SEF PROIECT | Ing. Catalin GRUIANU              | SCARĂ | NUMAR PLANSA:  |      | PICHET    | 1       | 09.2021        | Conf. nr.290/DLA1-2 |
|   |  |   |  | TEHNIC DE EXECUTIE (P.T.E.)  |  | PROIECT NR.        |                      |           | VERIFICAT   | Ing. Adrian NISTOR                | 1:100 | PTC - 133  |      | -         | 2       | 02.2022        | Conf. ASR 92/9383   |
|   |  |   |  |  |  | 08/2021            |                      |           |             |                                   |       |  |      |           |         |                |                     |
| PAGE 1 / 1  |  |   |  |  |  |                    |                      |           |             |                                   |       |  |      |           |         |                |                     |