
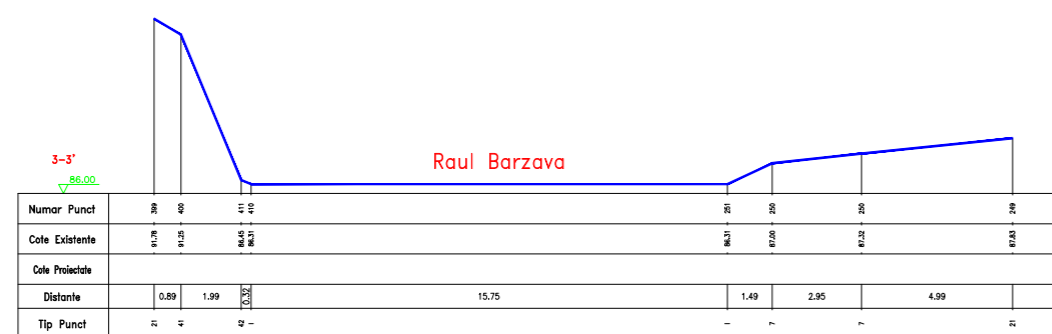
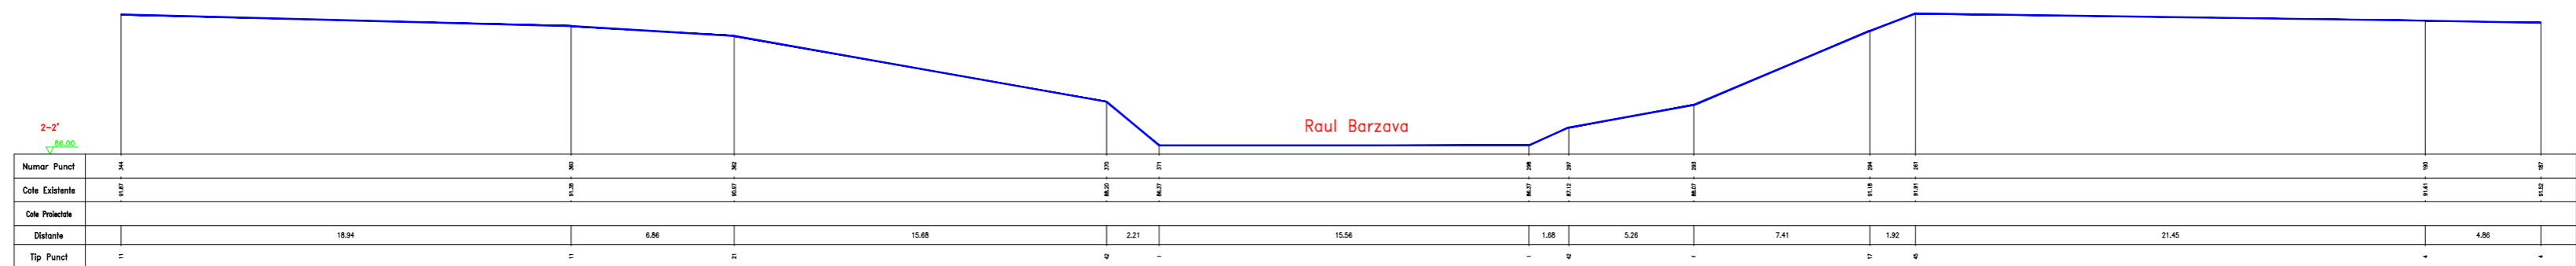


JUDETUL TIMIS
 Teritoriu Administrativ Denta
 Adresa imobilului: Com. Denta, intravilan, Timis:
 "PODUL DE PESTE RAUL BARZAVA
 DE PE DN 59 KM 48+391 Loc. Denta,
 Jud.Timis"

PROFILE TRANSVERSALE
 Scara 1:250

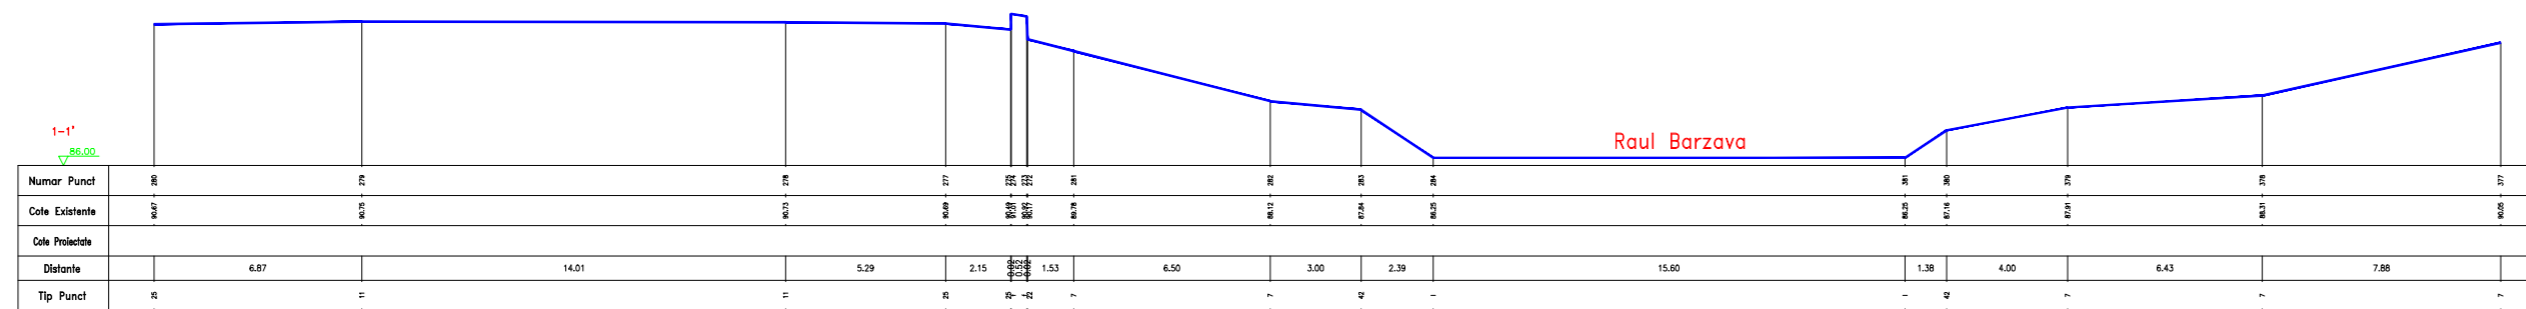

P.F.A. MARGHESCU ION DANIEL certificat de autorizare seria RO-TM-F nr.0215 Str. Homorului, nr.18 Timisoara tel : 075655020 Seria RO-TM-F Nr.0215/28.05.2015 MARGHESCU ION DANIEL C. ION DANIEL 4476690		Denumire proiect: Ridicare topografica a podului si vecinatatile acestuia, amplasat pe DN59 la km 48+391 in loc. Denta, jud. Timis. Beneficiar: SC PROIECTARI LUCRARI DE ARTA SRL		Nr. proiect 2018
Sef proiect: ing. Marghescu Ion Daniel Intocmit: ing. Marghescu Ion Daniel Desenat: ing. Marghescu Ion Daniel Verificat:		Scara: 1:250	Plansa: Profile transversale	
		Data: 02.2018	Plansa 1	