



PROFIL LONGITUDINAL

Scara 1:500/150

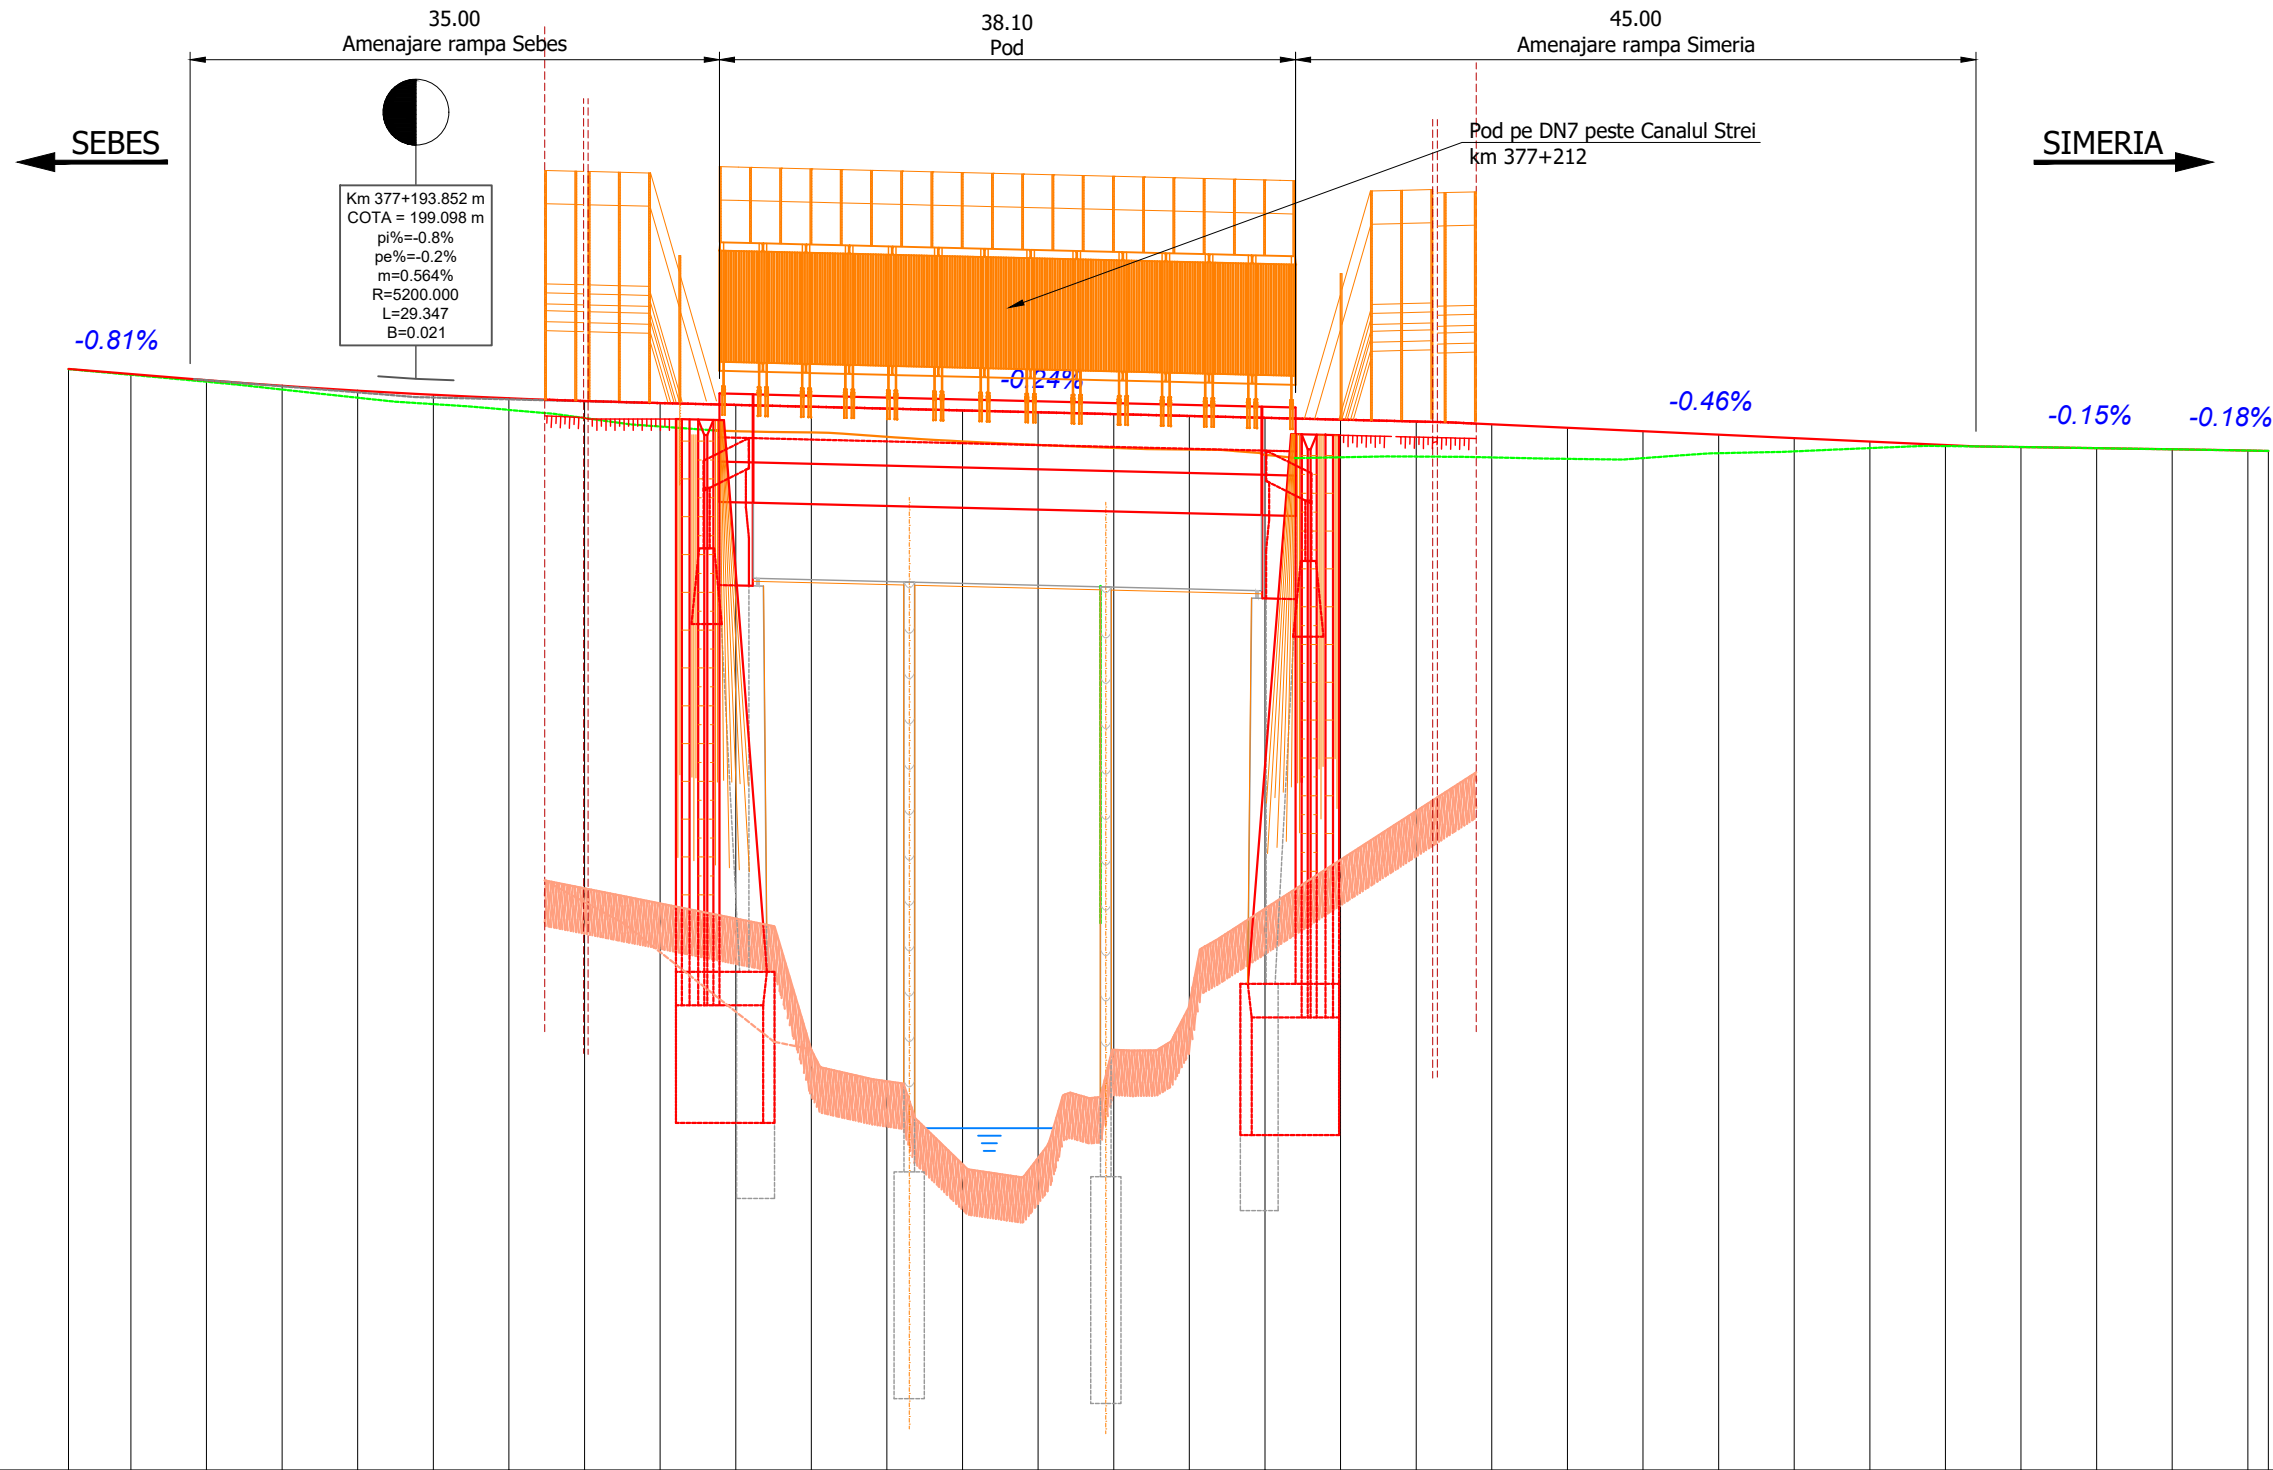

Cote teren											
Cote proiect	199.28	199.22	199.12	199.09	199.06	198.96	198.93	198.69	198.77	198.75	198.74
Amenajare orizontala	<div>Ls: 75.00 LT: 50.06 A: 136.93 K: 37.47</div> <div>L=56.27 m</div> <div>Ls: 70.00 LT: 46.78 A: 105.83 K: 34.94</div>										
Amenajare verticala	<div>P=-0.8% L=10.25</div>	<div>L=29.35 R=5200.00</div>		<div>L=53.45</div>		<div>P=-0.2%</div>	<div>L=35.01</div>	<div>P=-0.5%</div>	<div>L=15.12 P=-0.1%</div>	<div>L=10.25 P=-0.2%</div>	
Suprainaltare											
Kilometraj	<div>377+200</div> <div>377+250</div> <div>377+300</div>										

VERIFICATOR			SEMNATURA	CERINTA	REFERAT / NR. / DATA	
PROIECTANT:			 <b>CAMPROIECT</b> Cluj Napoca- Str.Sobarilor nr. 38C, B1 E-mail: camproiect@gmail.com CUI RO33530674 Tel: 0740080608		<u>Beneficiar:</u> C.N.A.I.R. S.A. Bucureşti - D.R.D.P. Timișoara	PROIECT NR. 140/2024
ŞEF PROIECT					<u>Denumire proiect:</u>	
ADJ. ŞEF PROIECT			SCARA: 1:50 1:500	<b>”POD PE DN 7 KM 377+212 PESTE CANAL STREI LA SIMERIA”</b>	<u>FAZA:</u> P.T.+D.E.	
PROIECTAT						
PROIECTAT			DATA: 2024	<u>Denumire planşa:</u>  PROFIL LONGITUDINAL POD SI RAMPE	PLANSĂ NR.04 COD PL-01-00	
PROIECTAT						
PROIECTAT						
PROIECTAT						
PROIECTAT						