


PROFIL TRANSVRSA**L PICHET P1**
KM 377+180.00
STRADA EG_Ax-DN7

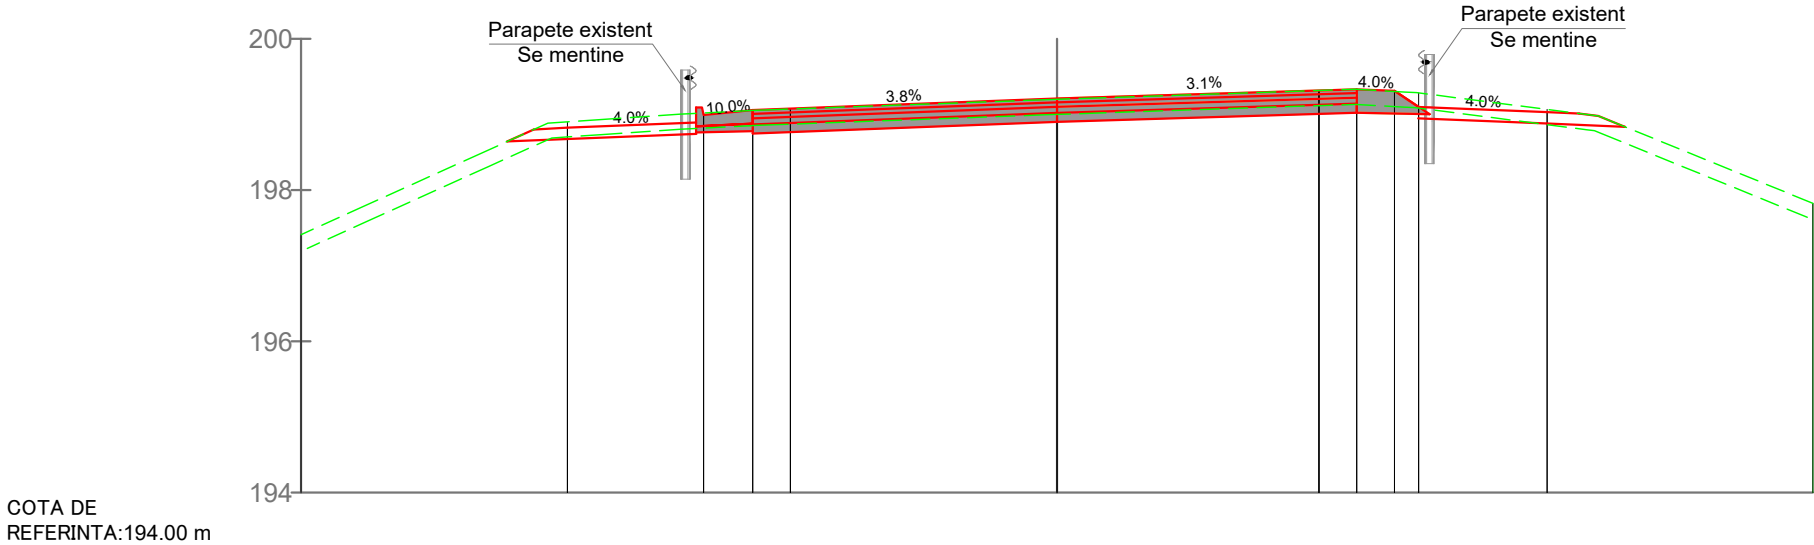

Cote teren	197.41		198.90		199.02	199.06	199.07		199.20		199.32	199.33	199.30	199.28		199.07		197.82
Cote proiect			198.82		198.99	199.06	199.08		199.21		199.32	199.33	199.31	199.10		199.03		
Distante	3.53	1.70	.75	.50	3.50	3.50	.50	.50	1.70	3.52								

LEGENDA

PROIECTAT

TEREN VEGETAL EXISTENT

VERIFICATOR	SEMNATURA		CERINTA	REFERAT / NR. / DATA		
PROIECTANT:	<div><div>CAMPROIECT</div><div>Cluj Napoca- Str.Sobarilor nr. 38C, B1 E-mail: camproiect@gmail.com CUI RO33530674 Tel: 0740080608</div></div>			Beneficiar: C.N.A.I.R. S.A. București - D.R.D.P. Timișoara		PROIECT NR. 140/2024
ȘEF PROIECT				SCARA: 1:50	Denumire proiect: "POD PE DN 7 KM 377+212 PESTE CANAL STREI LA SIMERIA"	FAZA: P.T.+D.E.
ADJ. ȘEF PROIECT						
PROIECTAT						
PROIECTAT						
PROIECTAT						
PROIECTAT	DATA: 2024			Denumire planșa: PROFILE TRANSVERSALE RAMPE	PLANSA NR.25 COD PTC-01-00	
PROIECTAT						