



PROFIL TRANSVRSAL PICHET P2
KM 377+195.00
STRADA EG_Ax-DN7

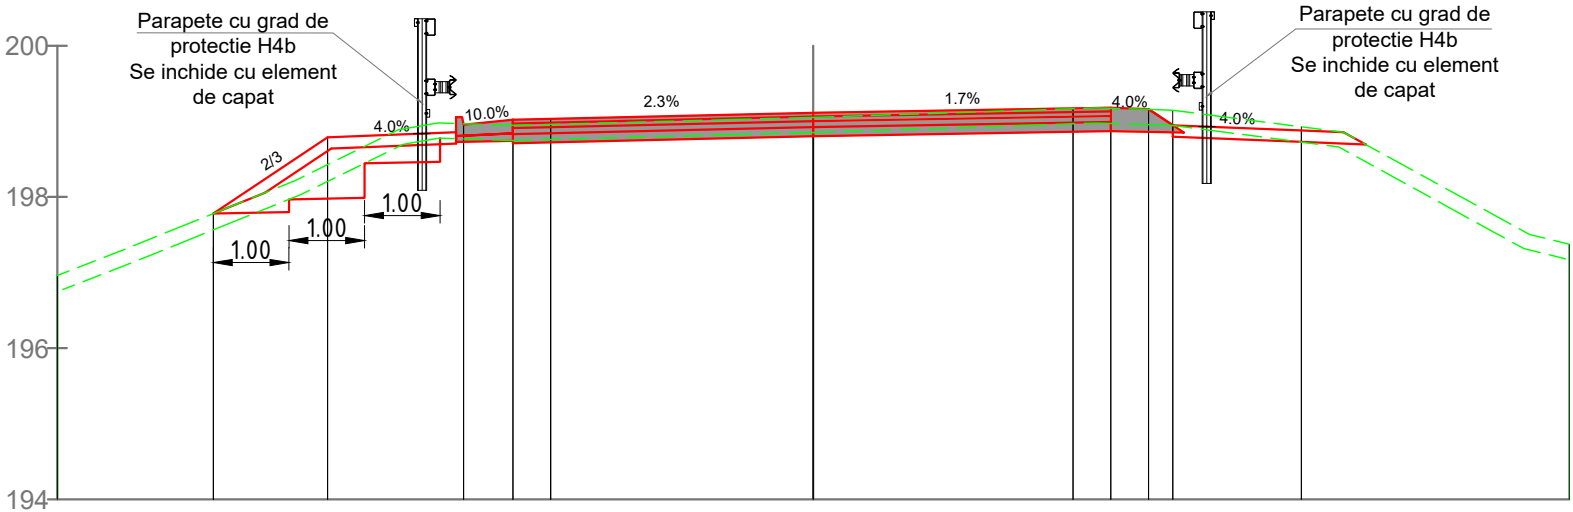

COTA DE
REFERINTA:194.00 m

Cote teren	196.96	197.78	198.79	198.97	199.02	199.03	199.05	199.17	199.18	199.16	199.15	198.93	197.38
Cote proiect		197.78	198.79	198.96	199.02	199.03	199.11	199.17	199.18	199.16	198.95	198.88	
Distante	2.06	1.51	1.80	.65	.50	3.50	3.50	.50	.50	1.70	3.54		

LEGENDA	
—	PROIECTAT
- - -	TEREN VEGETAL EXISTENT

VERIFICATOR		SEMNATURA		CERINTA		REFERAT / NR. / DATA	
PROIECTANT:		<div><div></div><div>CAMPROIECT Cluj Napoca- Str.Sobarilor nr. 38C, B1 E-mail: camproiect@gmail.com CUI RO33530674 Tel: 0740080608</div></div>		Beneficiar:		PROIECT NR. 140/2024	
ŞEF PROIECT				C.N.A.I.R. S.A. Bucureşti - D.R.D.P. Timişoara			
ADJ. ŞEF PROIEC				Denumire proiect:			
PROIECTAT				1:50		FAZA: P.T.+D.E.	
PROIECTAT							
PROIECTAT							
PROIECTAT		DATA: 2024		Denumire plansa:			
PROIECTAT		2024		PROFILE TRANSVERSALE RAMPE		PLANSĂ NR.26	
PROIECTAT						COD	
PROIECTAT						PTC-02-00	