


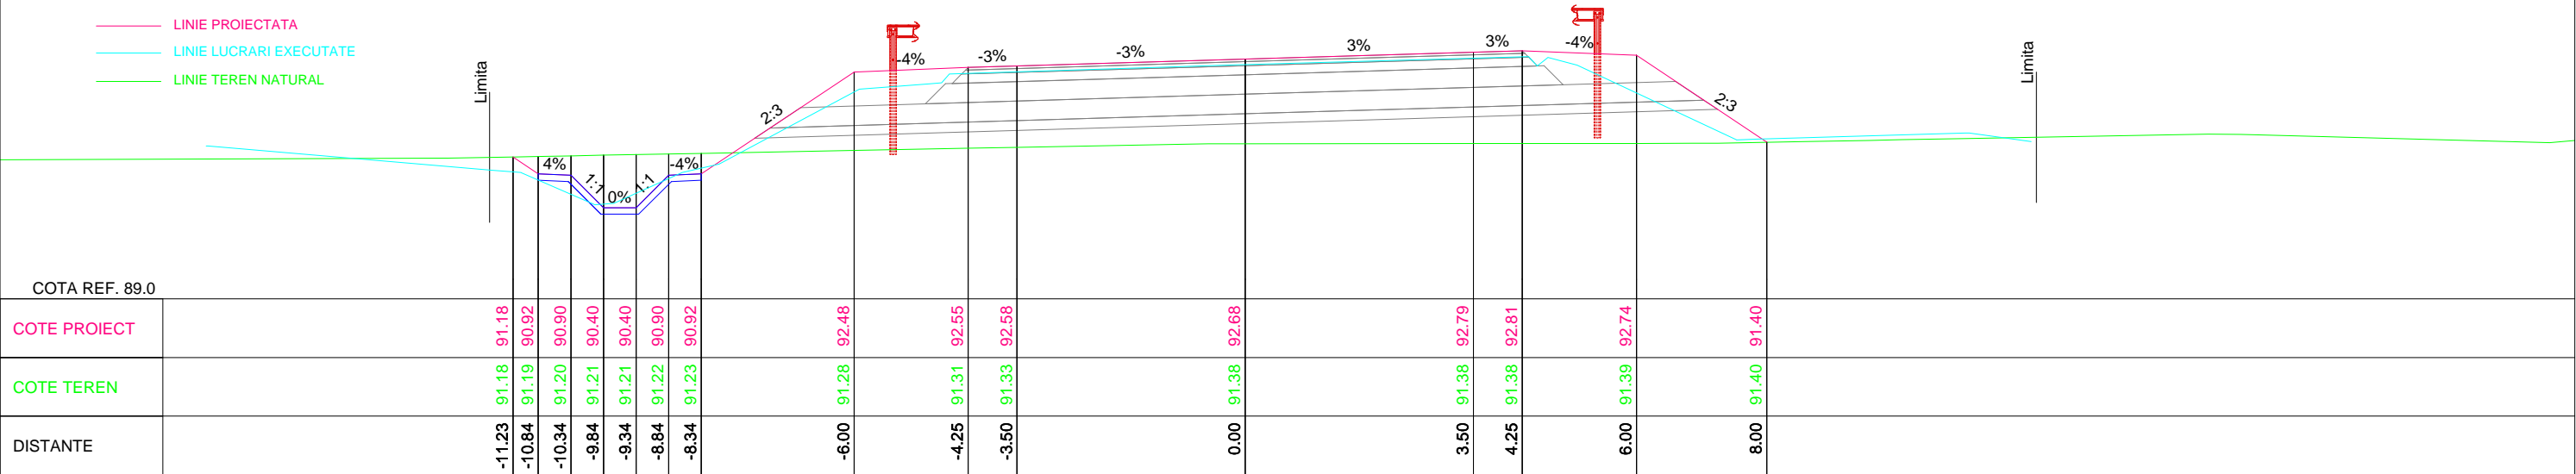


Km 24140



Km 24120


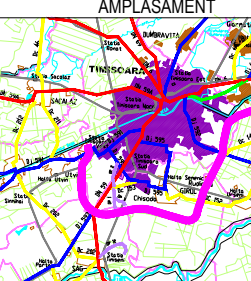
| <div>INVESTITOR</div> <div></div> <div>COMPANIA NATIONALA DE ADMINISTRARE A INFRASTRUCTURII RUTIERE S.A.</div> | <div>PROIECTANT GENERAL</div> <div></div> <div>D P CONSULT S.A.</div> | <div>AMPLASAMENT</div> <div></div> | <div>DENUMIRE PROIECT</div> <div>PROIECTARE SI EXECUTIE "VARIANTA DE OCOLIRE TIMISOARA SUD" ELABORARE PROIECT TEHNIC REST DE EXECUTAT</div> | <div>FAZA PROIECT</div> <div>PROIECT TEHNIC REST DE EXECUTAT</div> | <div>Manager de Proiect</div> <div>ing. Silivan Moldovan</div> | <div>REVIZII</div> <table><tr><th>NR. REV.</th><th>DATA</th><th>SEM.N.</th></tr><tr><td></td><td></td><td></td></tr><tr><td></td><td></td><td></td></tr><tr><td></td><td></td><td></td></tr></table> | NR. REV. | DATA | SEM.N. | | | | | | | | | | <div>DENUMIRE PLANSA</div> <div>PROFILURI TRANSVERSALE</div> |
|---|--|--|---|--|--|--|----------|------|--------|--|--|--|--|--|--|--|--|--|--|
| | | | NR. REV. | DATA | SEM.N. | | | | | | | | | | | | | | |
| | | | | | | | | | | | | | | | | | | | |
| | | | | | | | | | | | | | | | | | | | |
| | | | | | | | | | | | | | | | | | | | |
| <div>NUMAR CONTRACT: 550/36/09.02.2023</div> | | | | <div>Data : 03.2023</div> | <div>Inginer Proiectant Poduri</div> <div>ing. Attila Takacs</div> | <div>Scara : 1:100</div> | | | | | | | | | | | | | |
| <div>NUMAR PROIECT : 556</div> | <div>VERIFICATOR TEHNIC</div> | <div>Inginer Proiectant Drumuri</div> <div>ing. Valentin Oaida</div> | <div>NUMAR PLANSA</div> | | | | | | | | | | | | | | | | |
| | | | <div>556-VOTM-PC-583</div> | | | | | | | | | | | | | | | | |