



Km 25380

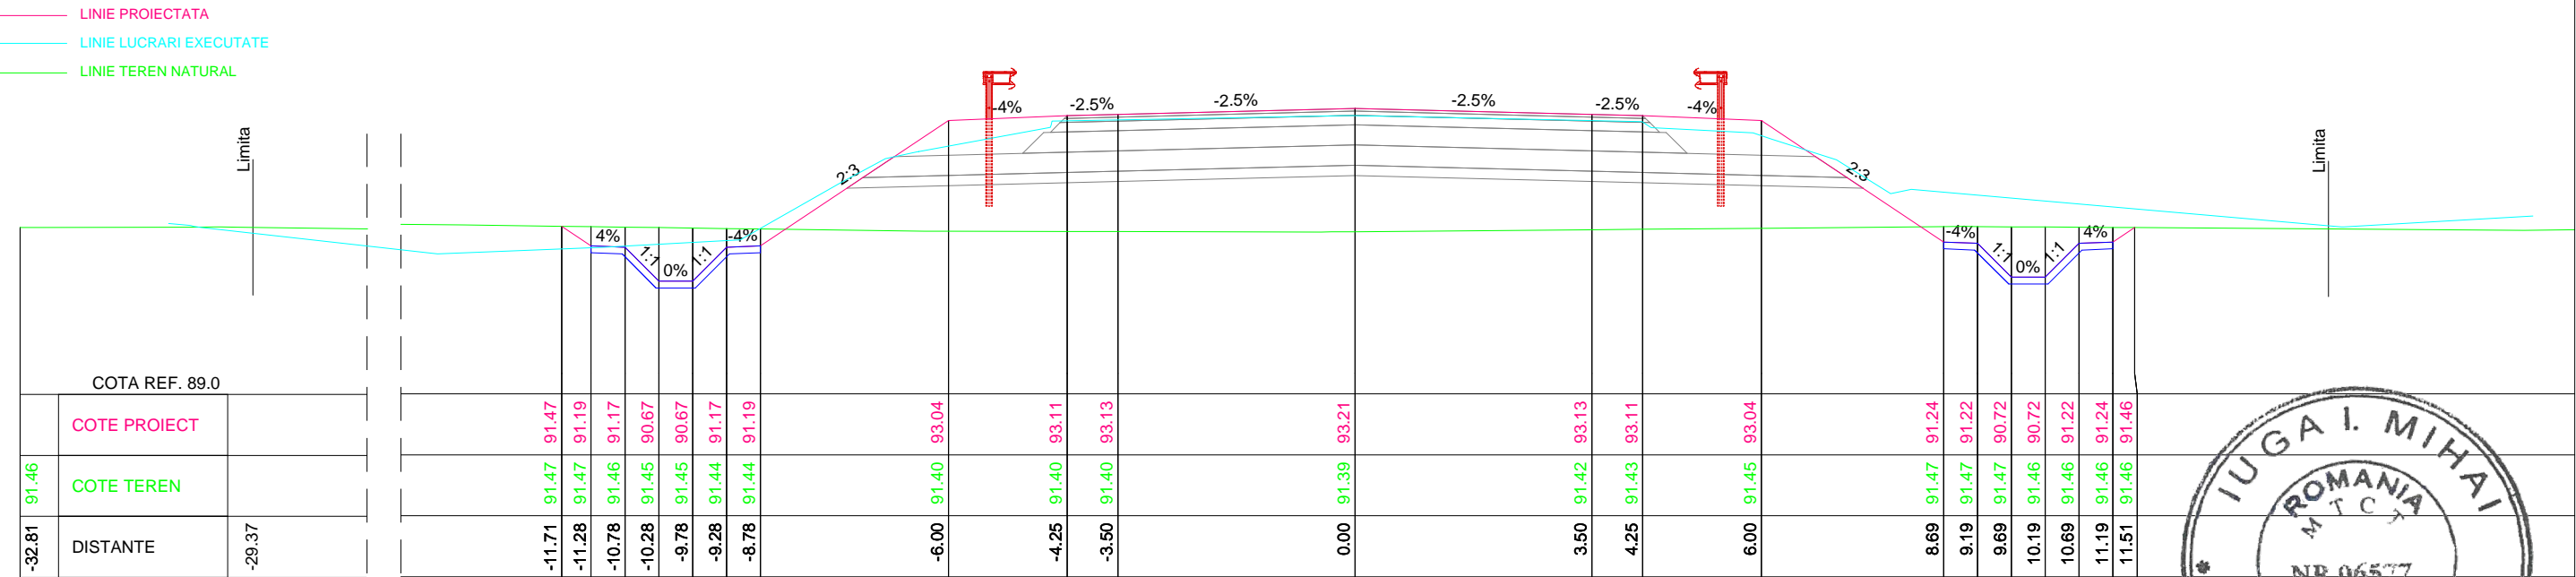

Km 25360

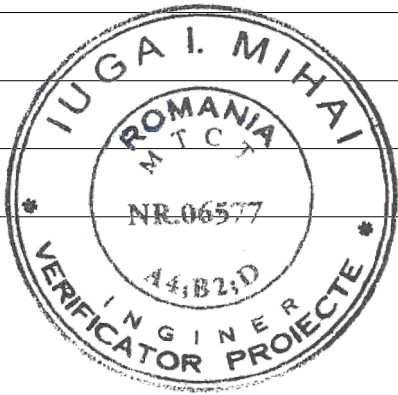

| INVESTITOR COMPANIA NATIONALA DE ADMINISTRARE A INFRASTRUCTURII RUTIERE S.A. | PROIECTANT GENERAL D.P. CONSULT S.A. | AMPLASAMENT | DENUMIRE PROIECT PROIECTARE SI EXECUTIE "VARIANTA DE OCOLIRE TIMISOARA SUD" ELABORARE PROIECT TEHNIC REST DE EXECUTAT | FAZA PROIECT PROIECT TEHNIC REST DE EXECUTAT | Manager de Proiect ing. Silivan Moldovan | REVIZII <table border="1"><thead><tr><th>NR. REV.</th><th>DATA</th><th>SEM.N.</th></tr></thead><tbody><tr><td> </td><td> </td><td> </td></tr></tbody></table> | NR. REV. | DATA | SEM.N. | | | | DENUMIRE PLANSA PROFILURI TRANSVERSALE Scara : 1:100 NUMAR PLANSA 556-VOTM-PC-613 |
|---|---|--|---|---|--|---|----------|------|--------|--|--|--|---|
| | | | NR. REV. | DATA | SEM.N. | | | | | | | | |
| | | | | | | | | | | | | | |
| NUMAR CONTRACT: 550/36/09.02.2023 | Data : 03.2023 | Sef Echipa Proiectare ing. Raul Cocis | Inginer Proiectant Poduri ing. Attila Takacs | | | | | | | | | | |
| NUMAR PROIECT : 556 | VERIFICATOR TEHNIC | Inginer Proiectant Drumuri ing. Valentin Oaida | | | | | | | | | | | |