


Detaliu

Sc. 1:50

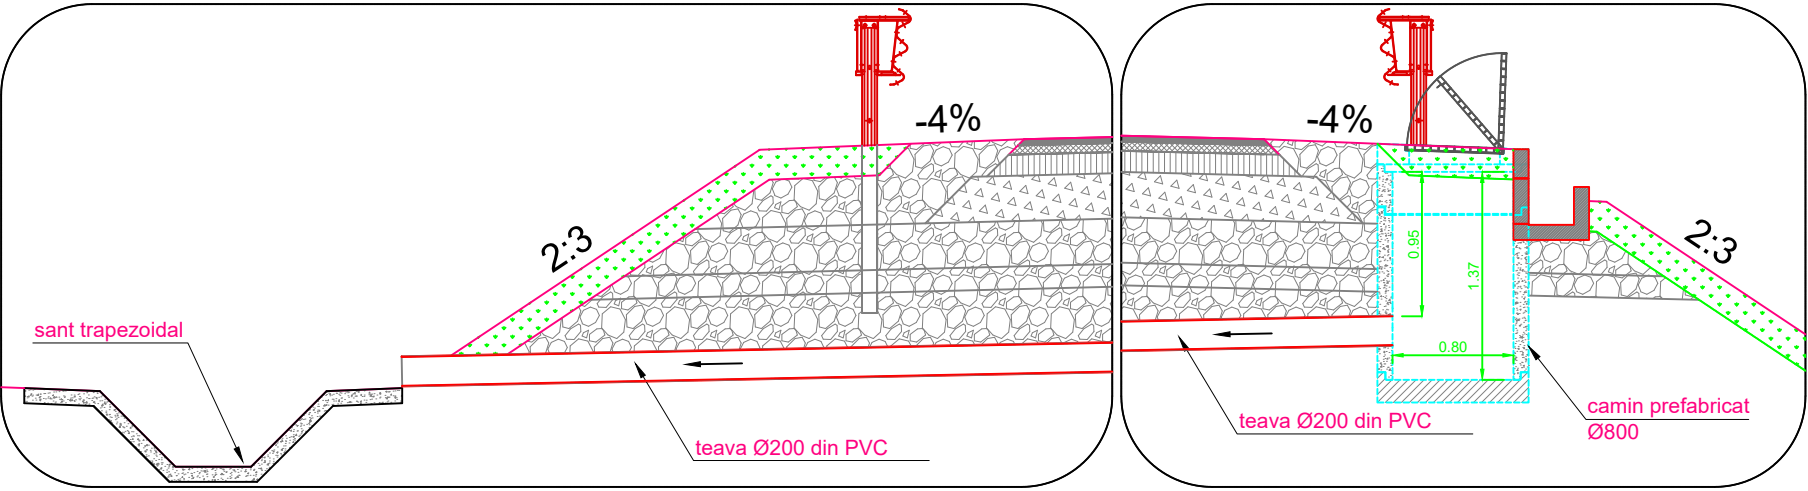



CAMINE VIZITARE STANGA		
Nr. crt.	CV	POZITIE KM
1	CV03	11+087.208

CAMINE VIZITARE DREAPTA		
Nr. crt.	CV	POZITIE KM
1	CV15	21+646.69
2	CV16	21+858
3	CV17	22+069
4	CV18	22+434.73
5	CV19	22+654.73

DOMENII DE APLICARE	
STANGA	
KM	KM
10+881	11+119

DREAPTA	
KM	KM
21+565	22+720

plan

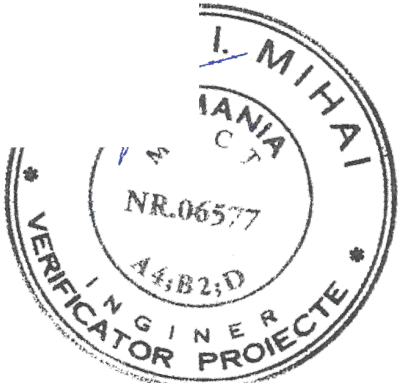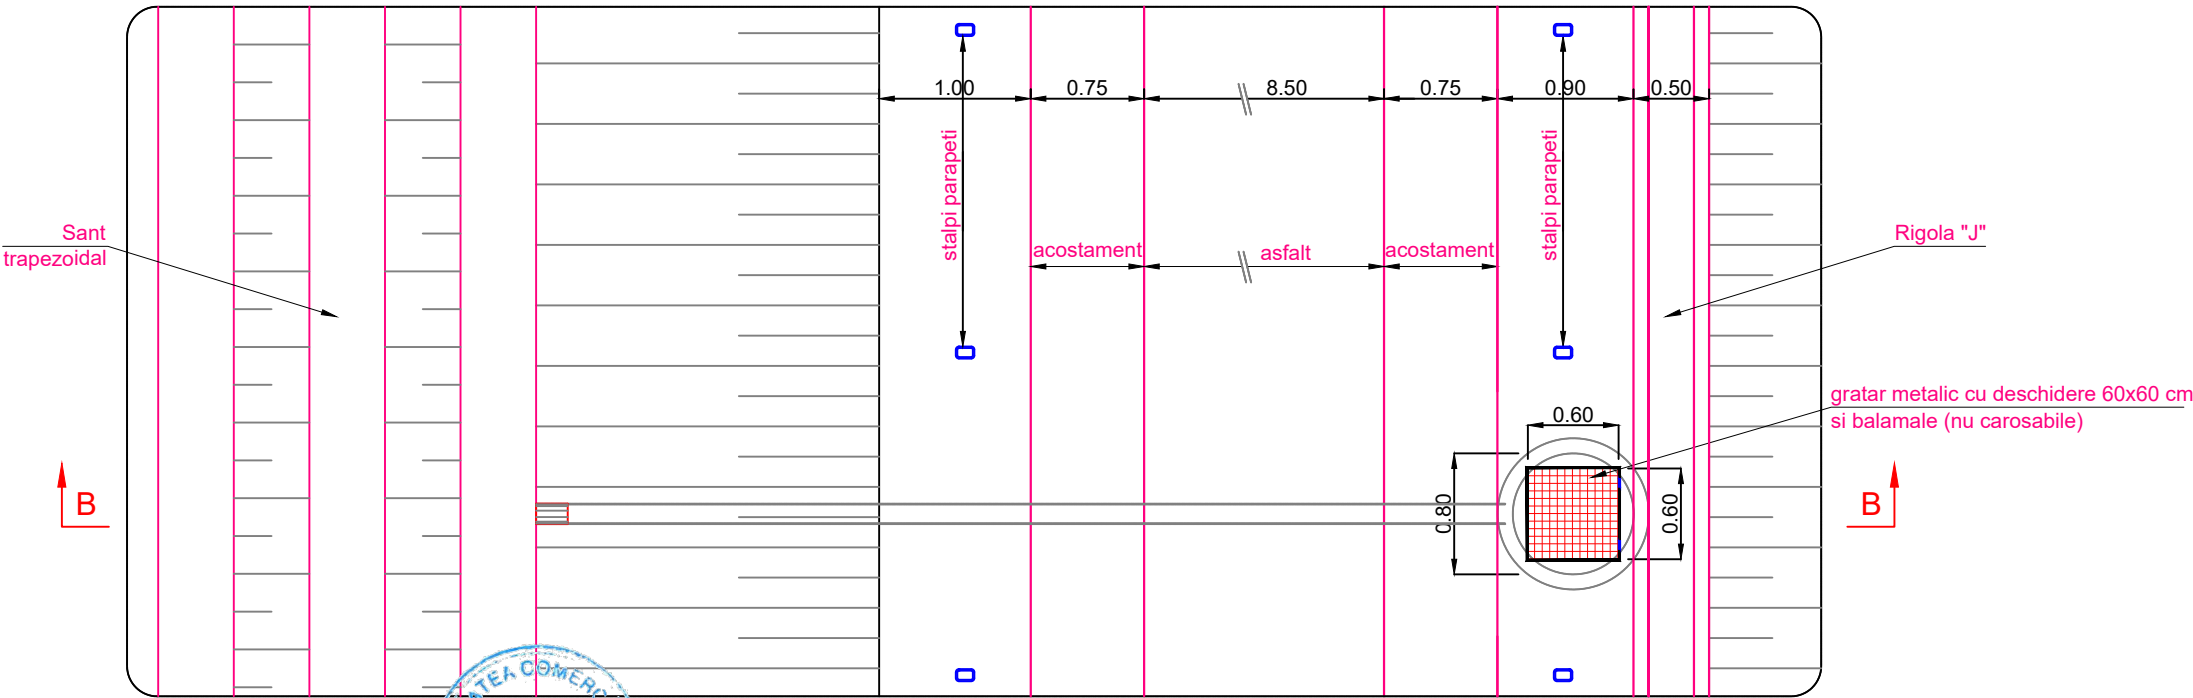

INVESTITOR COMPANIA NATIONALA DE ADMINISTRARE A INFRASTRUCTURII RUTIERE S.A.	PROIECTANT GENERAL D.P. CONSULT S.A.	AMPLASAMENT 	DENUMIRE PROIECT PROIECTARE SI EXECUTIE "VARIANTA DE OCOLIRE TIMISOARA SUD" ELABORARE PROIECT TEHNIC REST DE EXECUTAT NUMAR CONTRACT: 550/36/09.02.2023 NUMAR PROIECT : 556	FAZA PROIECT PROIECT TEHNIC REST DE EXECUTAT Data : 03.2023 VERIFICATOR TEHNIC	Manager de Proiect ing. Silvan Moldovan Sef Echipa Proiectare ing. Raul Cocis Inginer Proiectant Poduri ing. Attila Takacs Inginer Proiectant Drumuri ing. Valentin Oaida	REVIZII			DENUMIRE PLANSA DETALIU DESCARCARE RIGOLA "J" SECTIUNEA B-B Scara : 1:50 NUMAR PLANSA 556-VOTM-DET-05a
						NR. REV.	DATA	SEMN.	