


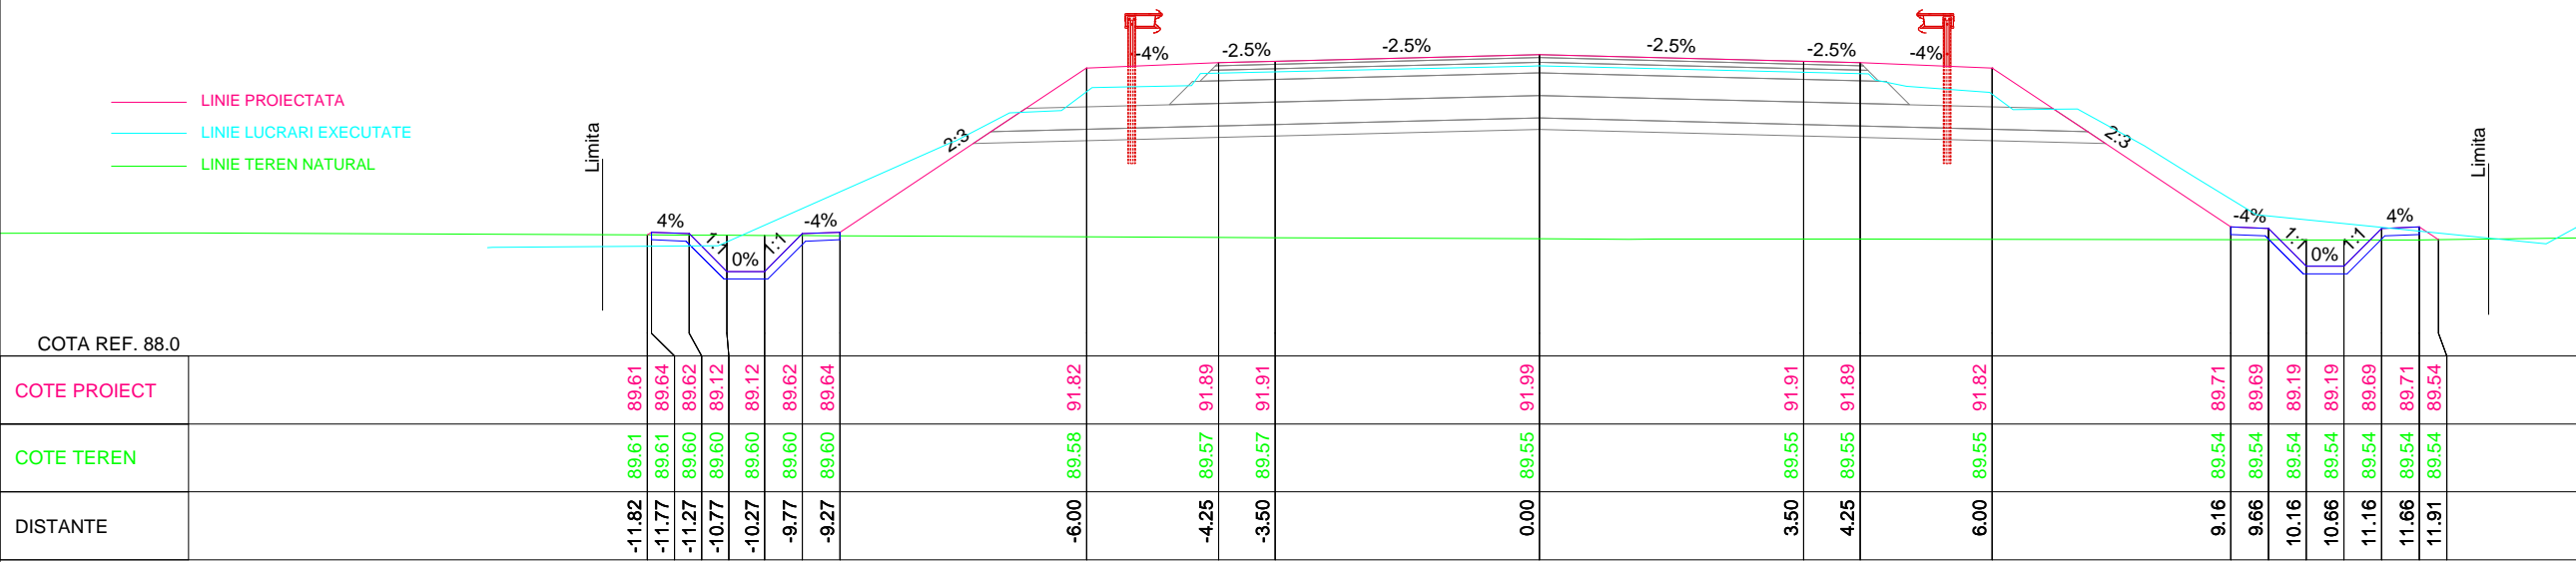


Km 18860



Km 18840


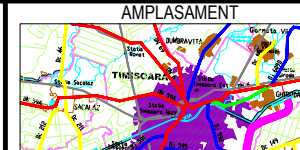
<div>INVESTITOR</div> <div></div> <div>COMPANIA NATIONALA DE ADMINISTRARE A INFRASTRUCTURII RUTIERE S.A.</div>	<div>PROIECTANT GENERAL</div> <div></div> <div>D P CONSULT S.A.</div>	<div>AMPLASAMENT</div> <div></div>	<div>DENUMIRE PROIECT</div> <div>PROIECTARE SI EXECUTIE "VARIANTA DE OCOLIRE TIMISOARA SUD" ELABORARE PROIECT TEHNIC REST DE EXECUTAT</div>	<div>FAZA PROIECT</div> <div>PROIECT TEHNIC REST DE EXECUTAT</div>	<div>Manager de Proiect</div> <div>ing. Silivan Moldovan</div>	<div>REVIZII</div> <table><tr><th>NR. REV.</th><th>DATA</th><th>SEM.N.</th></tr><tr><td> </td><td> </td><td> </td></tr></table>	NR. REV.	DATA	SEM.N.				<div>DENUMIRE PLANSA</div> <div>PROFILURI TRANSVERSALE</div>
			NR. REV.	DATA	SEM.N.								
			<div>NUMAR CONTRACT: 550/36/09.02.2023</div>	<div>Data : 03.2023</div>	<div>Inginer Proiectant Poduri</div> <div>ing. Attila Takacs</div>		<div>Inginer Proiectant Drumuri</div> <div>ing. Valentin Oaida</div>	<div>Scara : 1:100</div>					
<div>NUMAR PROIECT : 556</div>	<div>VERIFICATOR TEHNIC</div>	<div>NUMAR PLANSA</div>											
		<div>556-VOTM-PC-454</div>											