
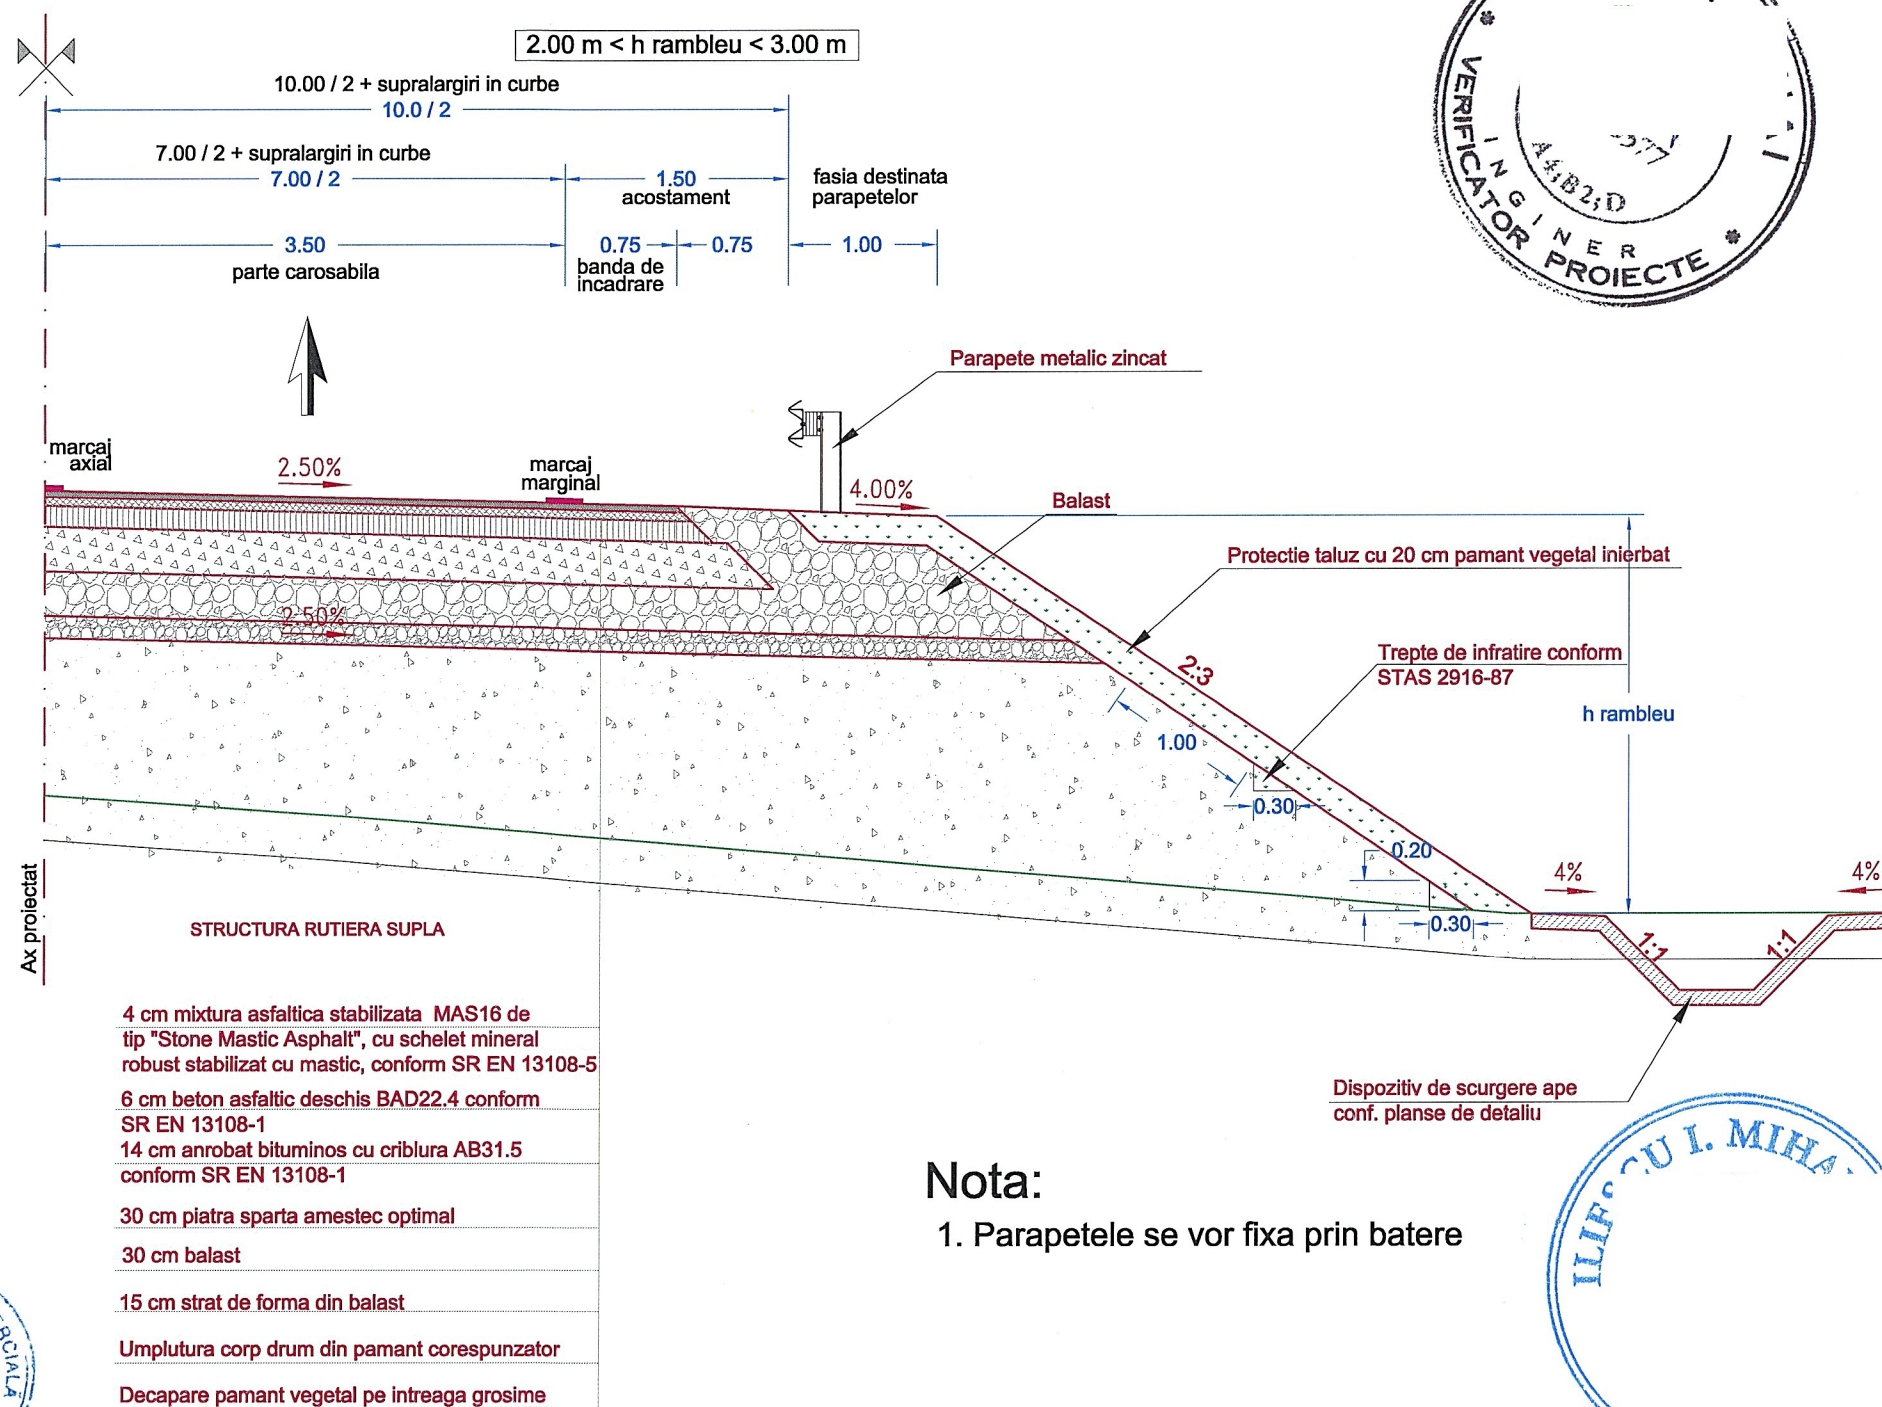


Sc 1:50






DOMENII DE APLICARE		DOMENII DE APLICARE	
STANGA		DREAPTA	
KM	KM	KM	KM
0+000	0+030	0+000	0+430
0+250	0+420	0+970	1+310
1+090	1+310	2+050	2+130
2+050	2+110	2+260	2+870
2+330	2+910	3+130	3+230
3+150	3+230	3+850	5+080
3+870	4+847	5+760	6+080
4+893	5+080	6+300	6+367
5+760	5+900	6+413	6+910
6+275	6+447	7+630	8+190
6+533	6+550	8+330	8+620
6+655	6+667	8+730	8+890
6+800	6+910	9+200	9+710
7+650	8+167	9+810	10+250
8+320	8+620	10+370	10+630
8+720	9+730	10+730	10+910
9+820	10+250	11+110	11+170
10+330	10+860	11+290	11+350
11+140	11+360	11+840	12+280
11+810	11+870	13+600	14+090
12+170	13+610	14+310	14+680
13+990	14+390	14+815	14+870
14+530	14+850	15+470	15+530
15+485	16+050	15+610	15+830
16+110	16+170	15+910	15+990
16+290	16+370	16+110	16+870
16+690	17+836	17+490	17+836
18+541	18+926	18+541	18+926
21+320	22+610	19+078	20+340
22+935	24+150	20+585	20+670
24+390	24+462	21+315	21+560
25+095	25+130	22+760	23+180
25+310	25+589	24+320	24+462
		25+095	25+130
		25+270	25+605



Nota:

1. Parapetele se vor fixa prin batere



<p>INVESTITOR</p>  <p>COMPANIA NATIONALA DE ADMINISTRARE A INFRASTRUCTURII RUTIERE S.A.</p>	<p>PROIECTANT GENERAL</p>  <p>D P CONSULT S.A.</p>	<p>AMPLASAMENT</p> 	<p>DENUMIRE PROIECT PROIECTARE SI EXECUTIE "VARIANTA DE OCOLIRE TIMISOARA SUD" ELABORARE PROIECT TEHNIC REST DE EXECUTAT</p>		<p>FAZA PROIECT PROIECT TEHNIC REST DE EXECUTAT</p>		<p>Manager de Proiect ing. Silivan Moldovan</p>		<p>REVIZII</p>			<p>DENUMIRE PLANSA PROFIL TRANSVERSAL TIP - 02</p>	
			<p>NUMAR CONTRACT: 550/36/09.02.2023</p>		<p>Data : 03.2023</p>		<p>Sef Echipa Proiectare ing. Raul Cocis</p>		<p>NR. REV.</p>	<p>DATA</p>	<p>SEM.N.</p>	<p>Scara : 1:50</p>	
			<p>NUMAR PROIECT : 556</p>		<p>VERIFICATOR TEHNIC</p>		<p>Inginer Proiectant Poduri ing. Attila Takacs</p>					<p>NUMAR PLANSA</p>	
							<p>Inginer Proiectant Drumuri ing. Valentin Oaida</p>					<p>556-VOTM-PTT- 02</p>	