


Sc 1:50

ILIESCU I. MIHA  
RO  
C  
D



DOMENII DE APLICARE		DOMENII DE APLICARE	
STANGA		DREAPTA	
KM	KM	KM	KM
0+980	1+090	12+280	12+360
20+225	20+470	12+490	12+625
20+630	20+872	12+945	13+310
		13+470	13+600
		23+180	23+520
		23+600	24+320

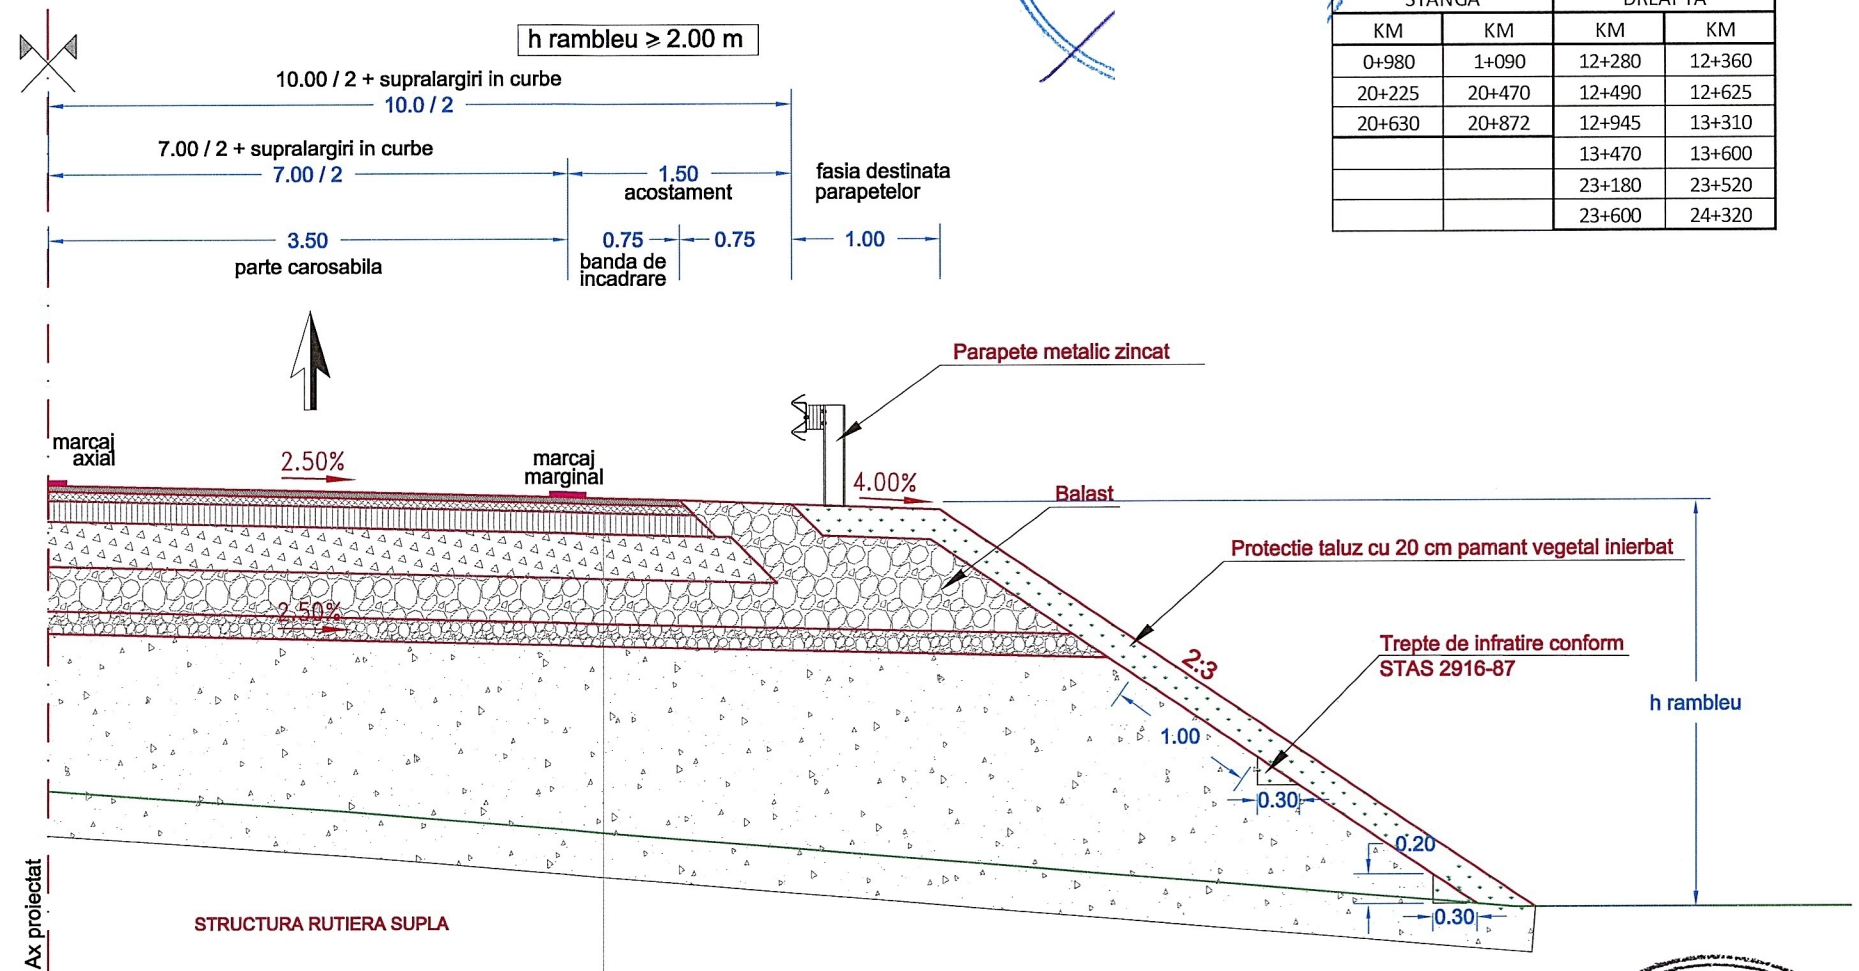


### STRUCTURA RUTIERA SUPLA

**Decapare pamant vegetal pe intreaga grosime**

1. Parapetele se vor fixa prin batere

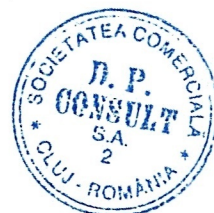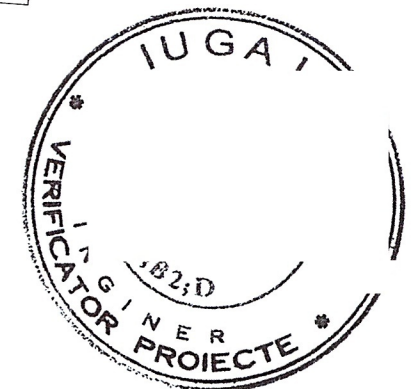

THE WAY TO DARE BEYOND THE LIMITS  
**CONSULT**  
D.P. CONSULT S.A.

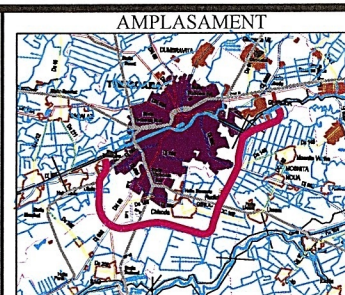

NUMAR PROIECT : 556

VERIFICATOR TEHNIC

Inginer Proiectant Drumuri  
ing. Valentin Oaida

[illegible]

556-VOTM-PTT- 04