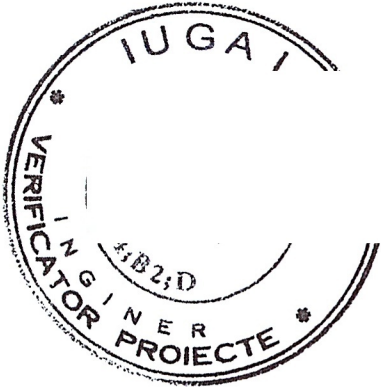
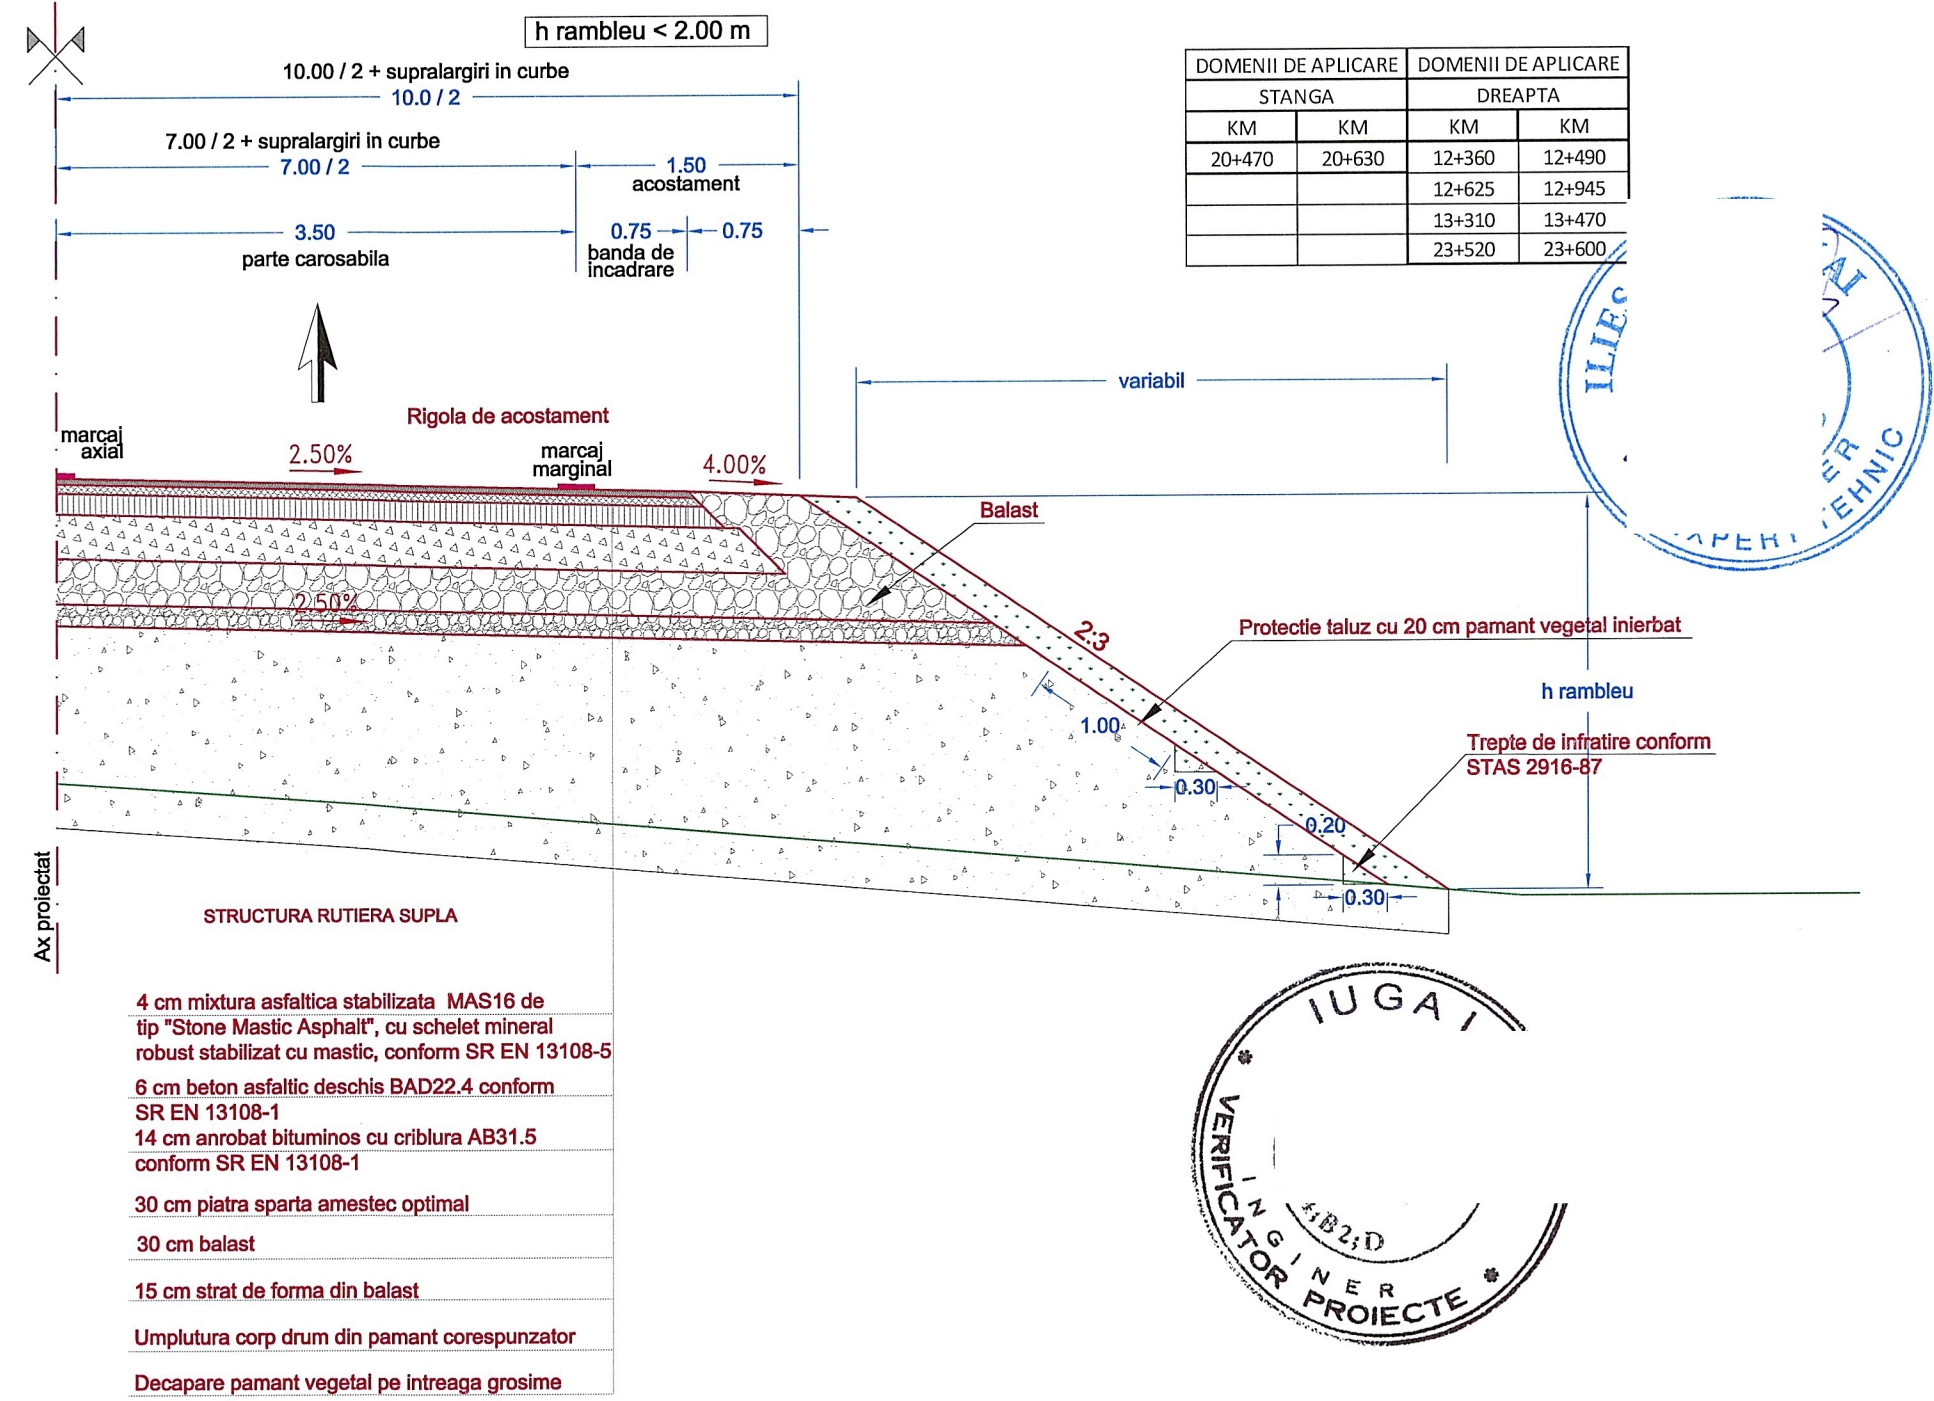

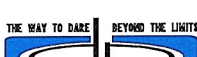
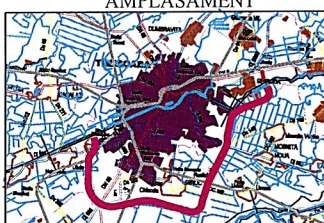


PROFIL TRANSVERSAL TIP 5

Sc 1:50

Se aplica pe varianta de ocolire Timisoara Sud km 0+000 - km 25+690 L=25,690 km



<div>INVESTITOR</div> <div></div> <div>COMPANIA NATIONALA DE ADMINISTRARE A INFRASTRUCTURII RUTIERE S.A.</div>	<div>PROIECTANT GENERAL</div> <div></div> <div>D P CONSULT S.A.</div>	<div>AMPLASAMENT</div> <div></div>	<div>DENUMIRE PROIECT</div> <div>PROIECTARE SI EXECUTIE</div> <div>"VARIANTA DE OCOLIRE TIMISOARA SUD"</div> <div>ELABORARE PROIECT TEHNIC</div> <div>REST DE EXECUTAT</div>		<div>FAZA PROIECT</div> <div>PROIECT TEHNIC</div> <div>REST DE EXECUTAT</div>		<div>Manager de Proiect</div> <div>ing. Silivan Moldovan</div>		<div>REVIZII</div> <table><tr><th>NR. REV.</th><th>DATA</th><th>SEM.N.</th></tr><tr><td></td><td></td><td></td></tr></table>			NR. REV.	DATA	SEM.N.				<div>DENUMIRE PLANSA</div> <div>PROFIL TRANSVERSAL</div> <div>TIP - 05</div>	
			NR. REV.	DATA	SEM.N.														
			<div>NUMAR CONTRACT: 550/36/09.02.2023</div>		<div>Data : 03.2023</div>		<div>Sef Echipa Proiectare</div> <div>ing. Raul Cocis</div>					<div>Scara : 1:50</div>							
<div>NUMAR PROIECT : 556</div>		<div>VERIFICATOR TEHNIC</div>		<div>Inginer Proiectant Poduri</div> <div>ing. Attila Takacs</div>		<div>NUMAR PLANSA</div>													
				<div>Inginer Proiectant Drumuri</div> <div>ing. Valentin Oaida</div>		<div>556-VOTM-PTT- 05</div>													