
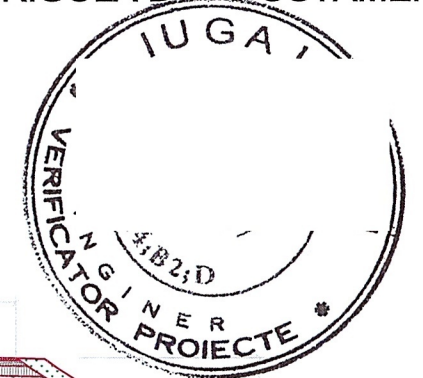


DOMENII DE APLICARE		DOMENII DE APLICARE	
STANGA		DREAPTA	
KM	KM	KM	KM
5+154.7	5+370	5+154.7	5+370
5+494	5+705	5+494	5+705
17+877	18+121	17+877	18+121
18+245	18+500	18+245	18+500

## PROFIL TRANSVERSAL TIP 6

Structura de sprijin din pamant armat cu fata vazuta din elemente prefabricate  
 Sc 1:100  
 Se aplica la : Nod rutier DN59 (Calea Sagului) si Nod rutier DJ592 (Calea Buziasului)

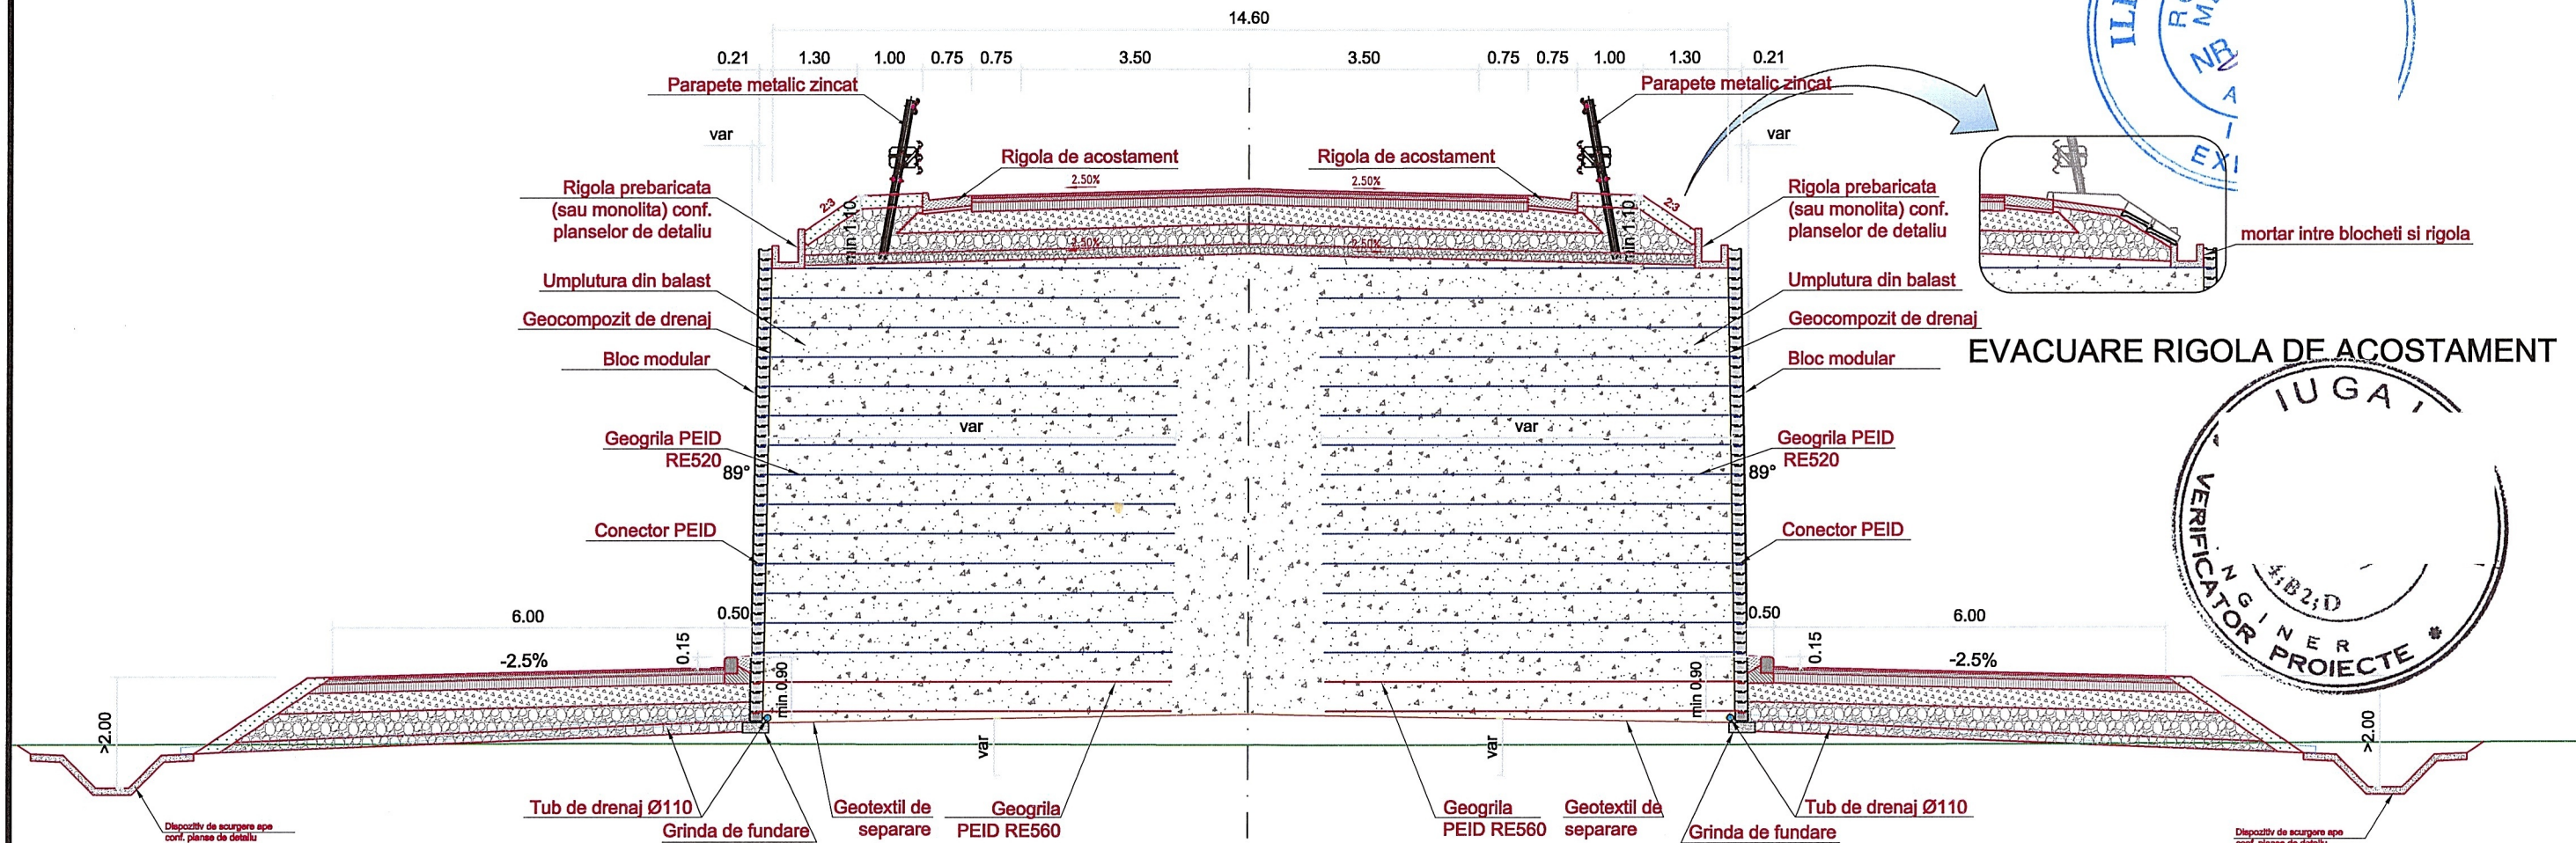

INVESTITOR	PROIECTANT GENERAL	AMPLASAMENT	DENUMIRE PROIECT PROIECTARE SI EXECUTIE "VARIANTA DE OCOLIRE TIMISOARA SUD" ELABORARE PROIECT TEHNIC REST DE EXECUTAT	FAZA PROIECT PROIECT TEHNIC REST DE EXECUTAT	Manager de Proiect ing. Silvan Moldovan Sef Echipa Proiectare ing. Raul Cocis Inginer Proiectant Poduri ing. Attila Takacs Inginer Proiectant Drumuri ing. Valentin Oaida	REVIZII			DENUMIRE PLANSA PROFIL TRANSVERSAL TIP - 06
						NR. REV.	DATA	SEMN.	
 COMPANIA NATIONALA DE ADMINISTRARE A INFRASTRUCTURII RUTIERE S.A.	 D.P. CONSULT S.A.		NUMAR CONTRACT: 550/36/09.02.2023	Data : 03.2023					Scara : 1:100
			NUMAR PROIECT : 556	VERIFICATOR TEHNIC					NUMAR PLANSA
									556-VOTM-PTT- 06