
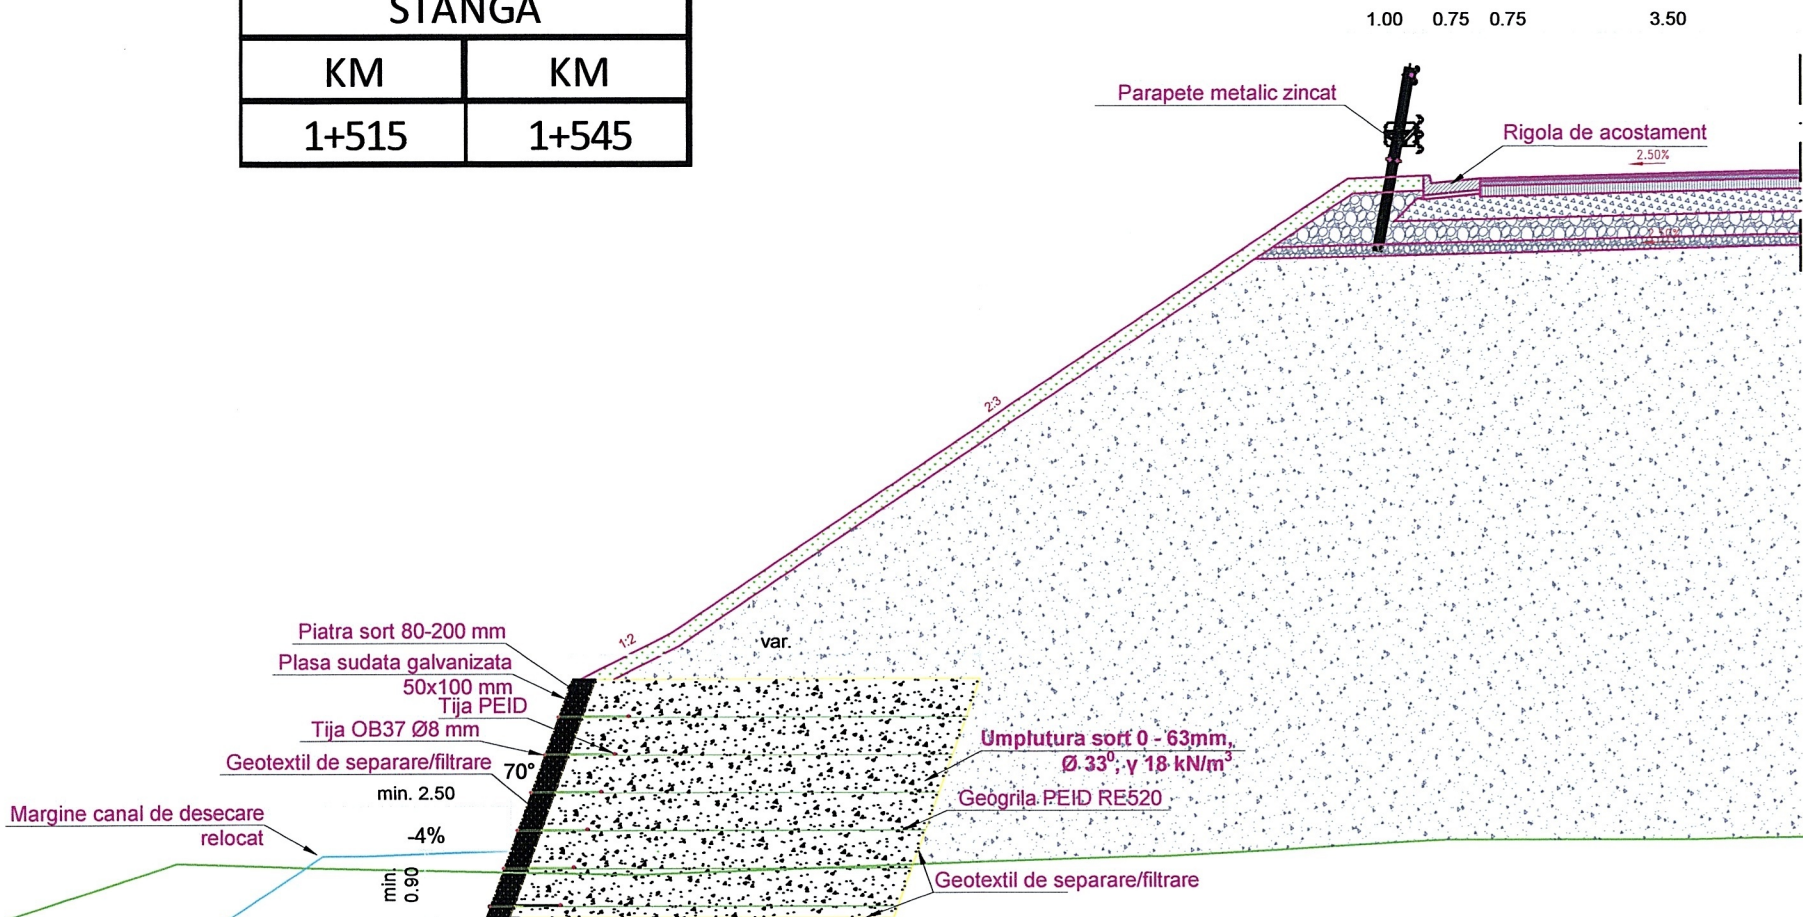


DOMENII DE APLICARE	
STANGA	
KM	KM
1+515	1+545


PROFIL TRANSVERSAL TIP 7

Structura de sprijin din pamant armat  
Sc 1:100

Se aplica la : Pasaj peste CF 132 - Timisoara Vest - Cruceni , Km 1+528

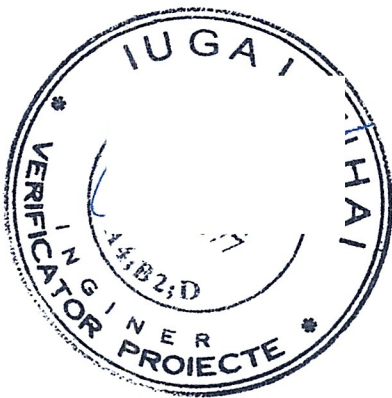

Structura de sprijin din pamant armat  
Sc 1:50

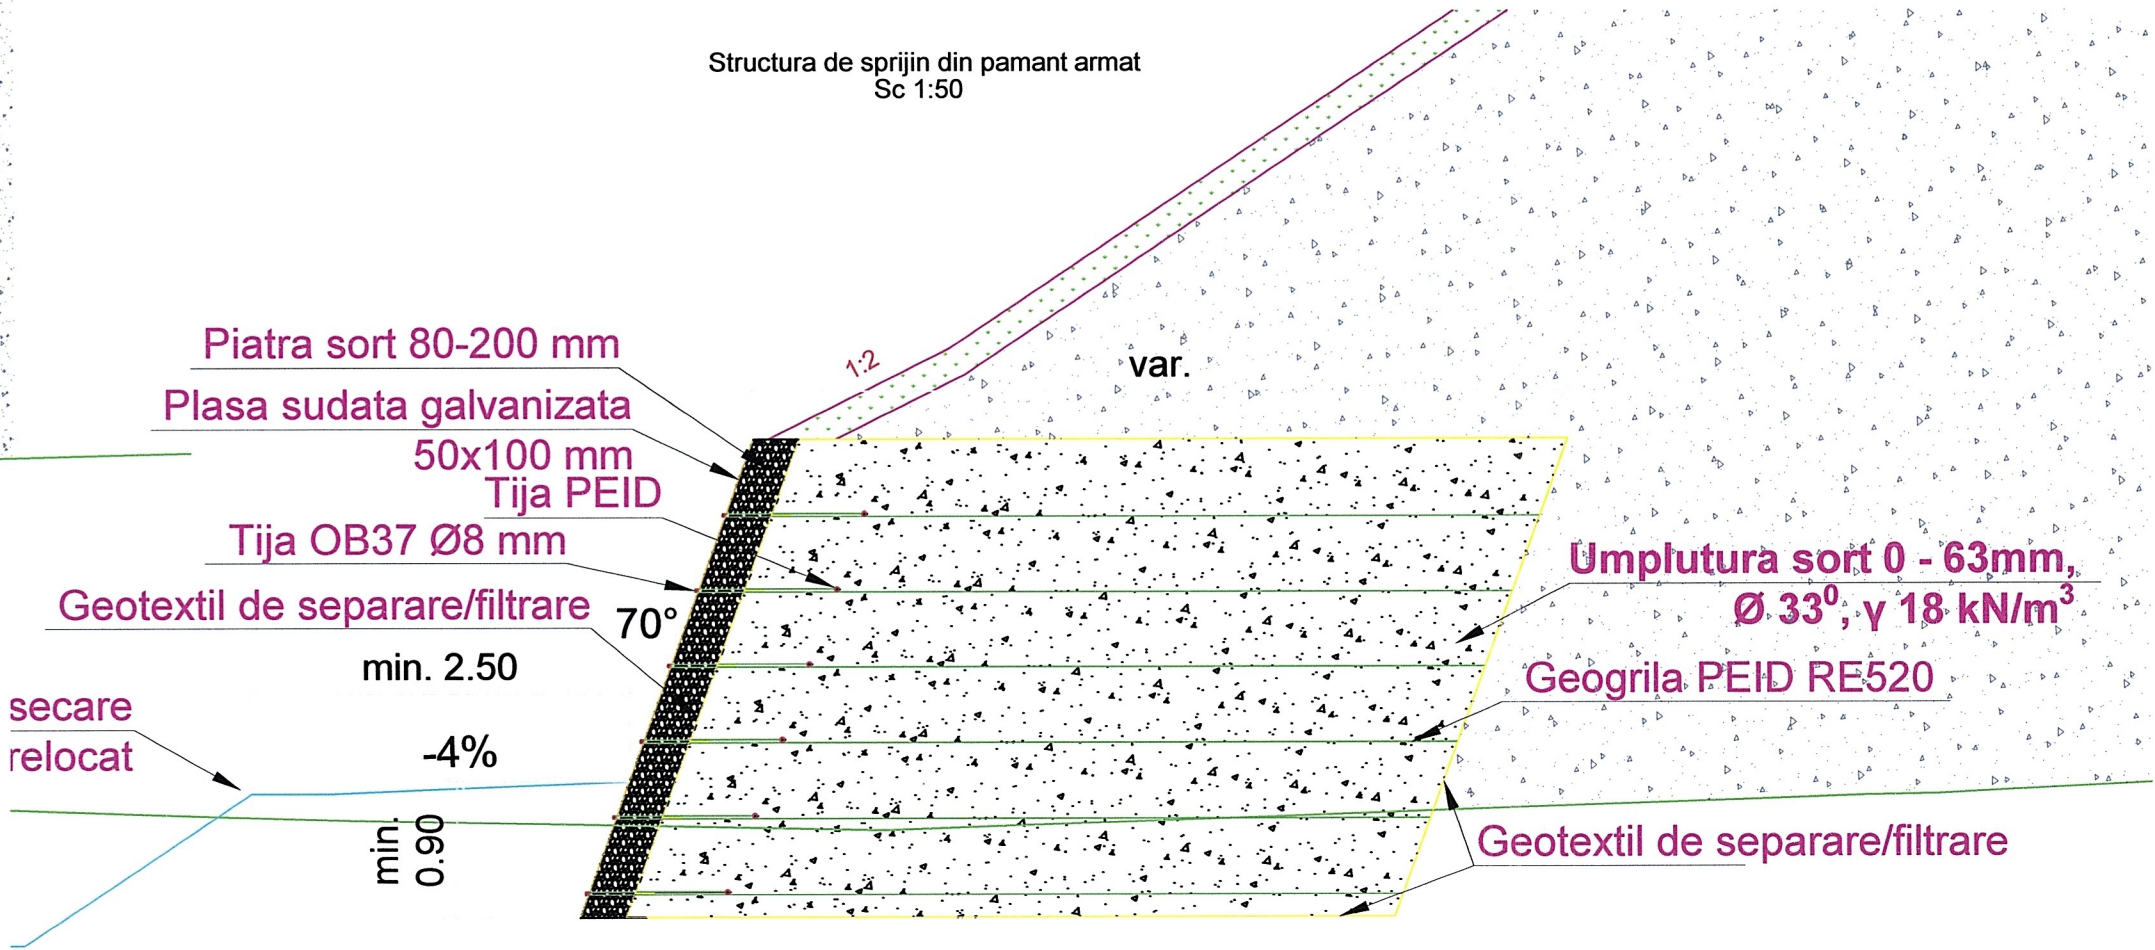

INVESTITOR



COMPANIA NATIONALA DE ADMINISTRARE  
A INFRASTRUCTURII RUTIERE S.A.

PROIECTANT GENERAL



D.P. CONSULT S.A.

AMPLASAMENT



DENUMIRE PROIECT  
PROIECTARE SI EXECUTIE  
"VARIANTA DE OCOLIRE  
TIMISOARA SUD"  
ELABORARE PROIECT TEHNIC  
REST DE EXECUTAT

NUMAR CONTRACT: 550/36/09.02.2023

NUMAR PROIECT : 556

FAZA PROIECT  
PROIECT TEHNIC  
REST DE EXECUTAT

Data : 03.2023

VERIFICATOR TEHNIC

Manager de Proiect

ing. Silvan Moldovan

Sef Echipa Proiectare

ing. Raul Cocis

Inginer Proiectant Poduri

ing. Attila Takacs

Inginer Proiectant Drumuri

ing. Valentin Oaida

REVIZII

NR. REV.

DATA

SEM.N.

DENUMIRE PLANSA

PROFIL TRANSVERSAL  
TIP - 07

Scara : 1:100/1:50

NUMAR PLANSA

556-VOTM-PTT- 07