
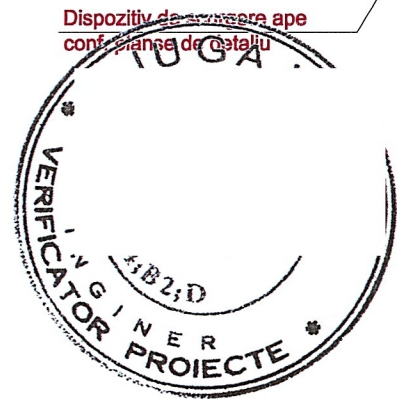
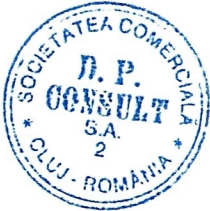


Profil transversal tip 18
Sc 1:50

DOMENII DE APLICARE		DOMENII DE APLICARE	
STANGA		DREAPTA	
KM	KM	KM	KM
5+080	5+154.7	5+080	5+154.7
5+705	5+760	5+705	5+760
17+836	17+877	17+836	17+877
18+500	18+541	18+500	18+541

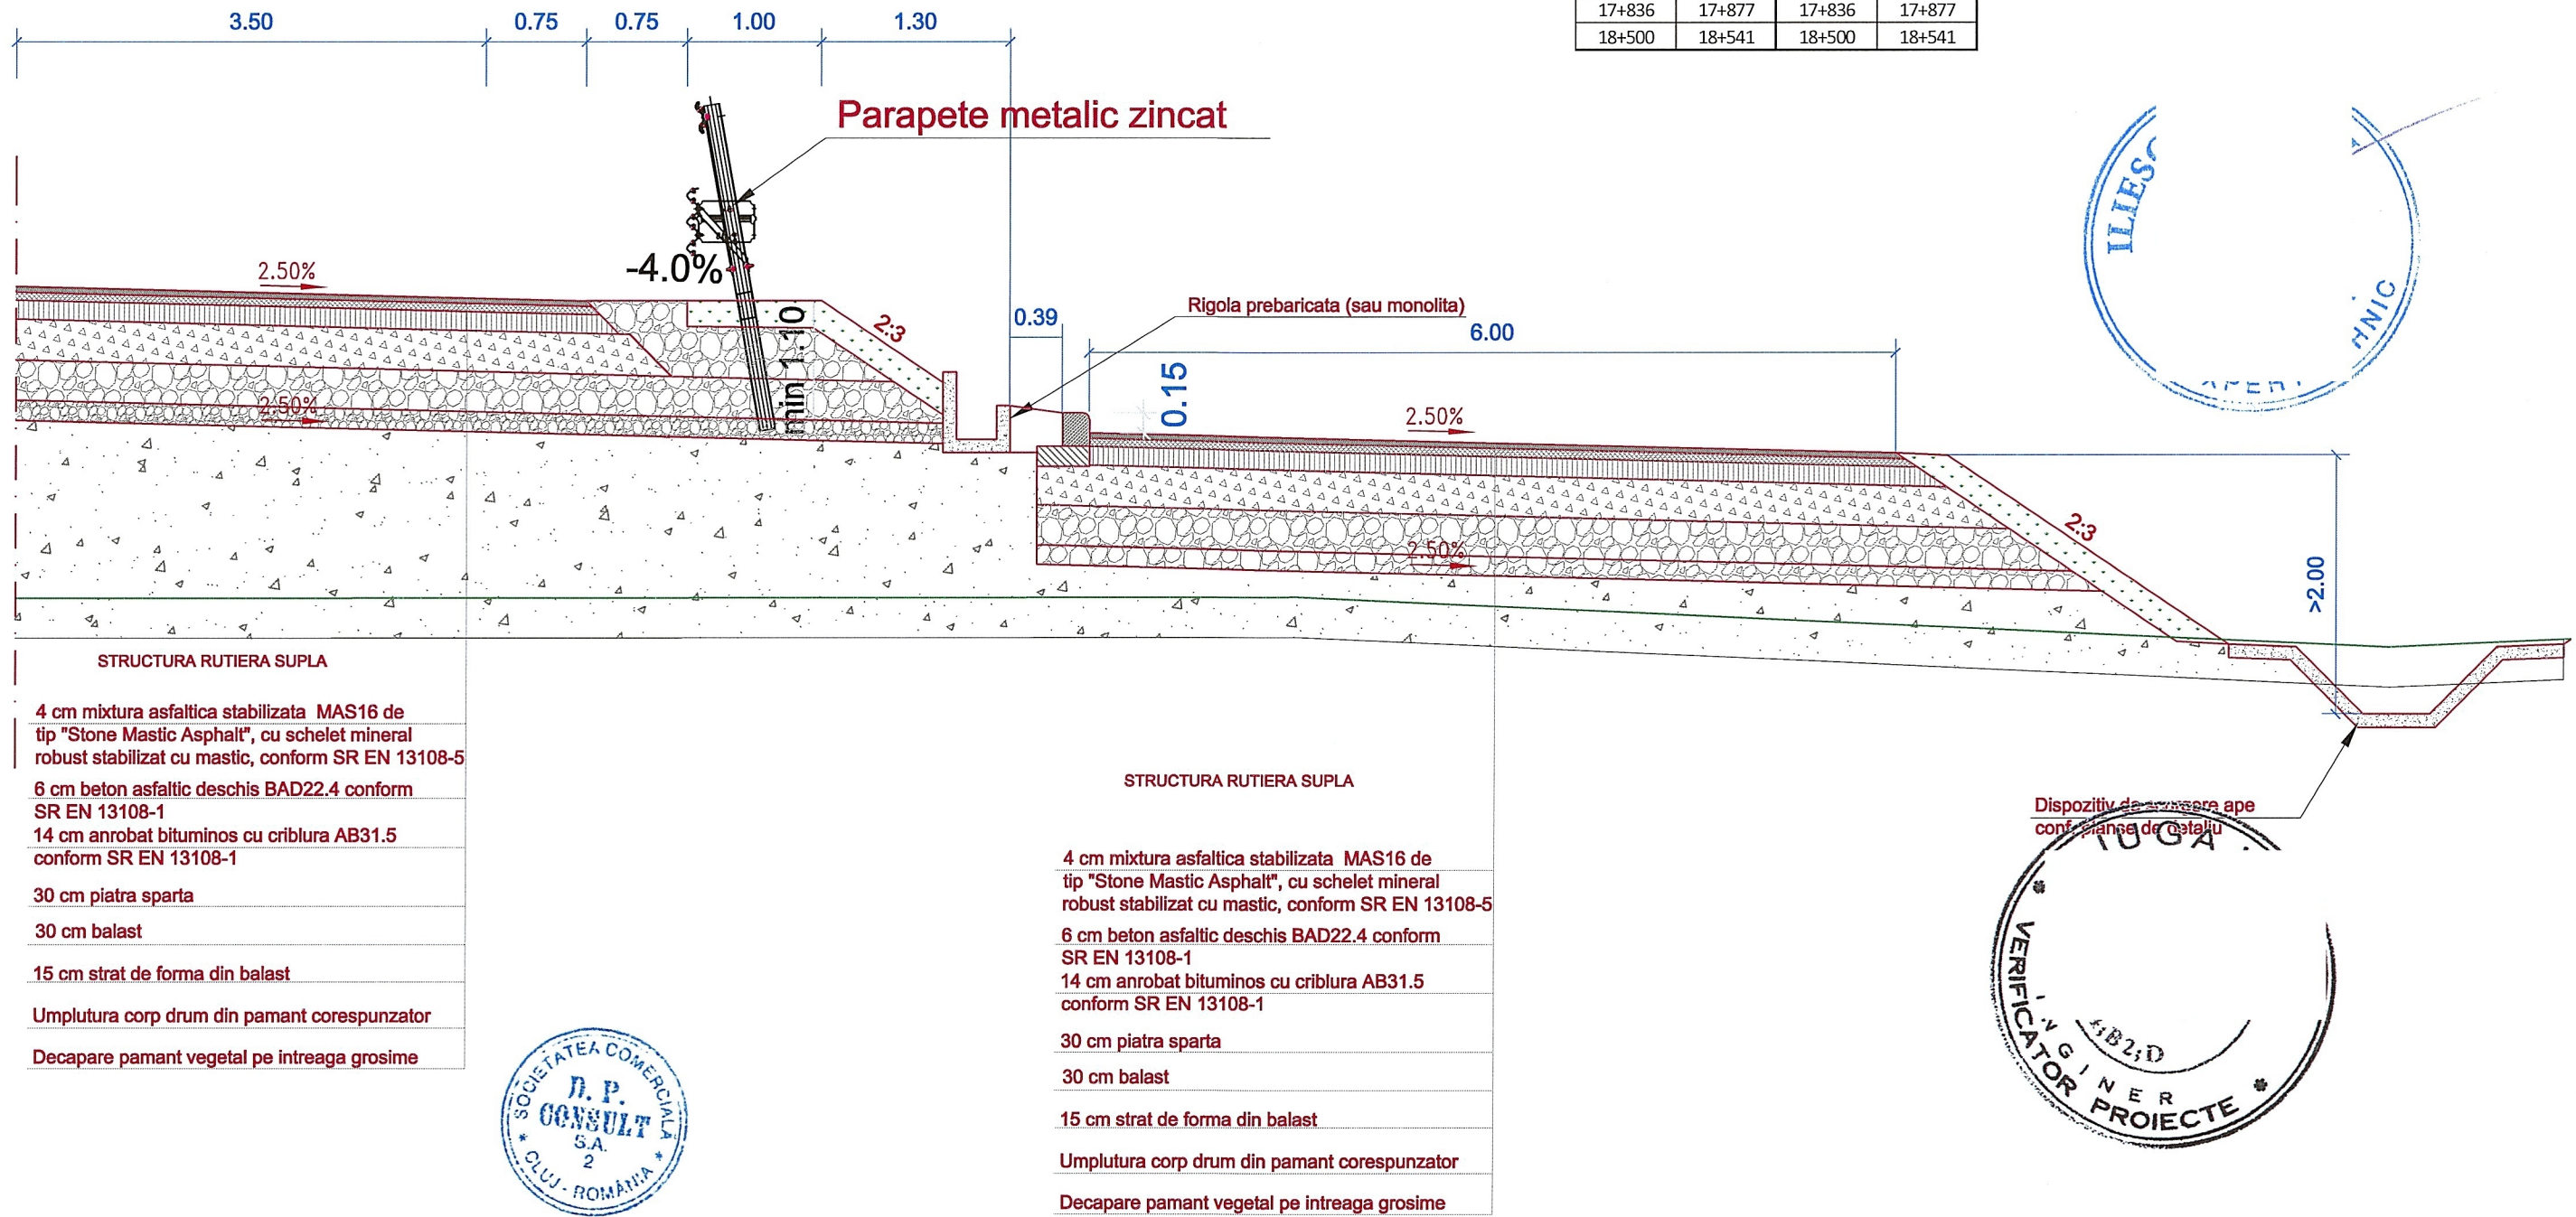

INVESTITOR	PROIECTANT GENERAL	AMPLASAMENT	DENUMIRE PROIECT PROIECTARE SI EXECUTIE "VARIANTA DE OCOLIRE TIMISOARA SUD" ELABORARE PROIECT TEHNIC REST DE EXECUTAT	FAZA PROIECT PROIECT TEHNIC REST DE EXECUTAT	Manager de Proiect ing. Silvan Moldovan Sef Echipa Proiectare ing. Raul Cocis Inginer Proiectant Poduri ing. Attila Takacs Inginer Proiectant Drumuri ing. Valentin Oaida	REVIZII			DENUMIRE PLANSA PROFIL TRANSVERSAL TIP - 18
						NR. REV.	DATA	SEMN.	
 COMPANIA NATIONALA DE ADMINISTRARE A INFRASTRUCTURII RUTIERE S.A.	 D.P. CONSULT S.A.		NUMAR CONTRACT: 550/36/09.02.2023	Data : 03.2023	VERIFICATOR TEHNIC				Scara : 1:50
			NUMAR PROIECT : 556						NUMAR PLANSA
									556-VOTM-PTT- 18