



SECTIUNE LONGITUDINALA

Sc. 1:50

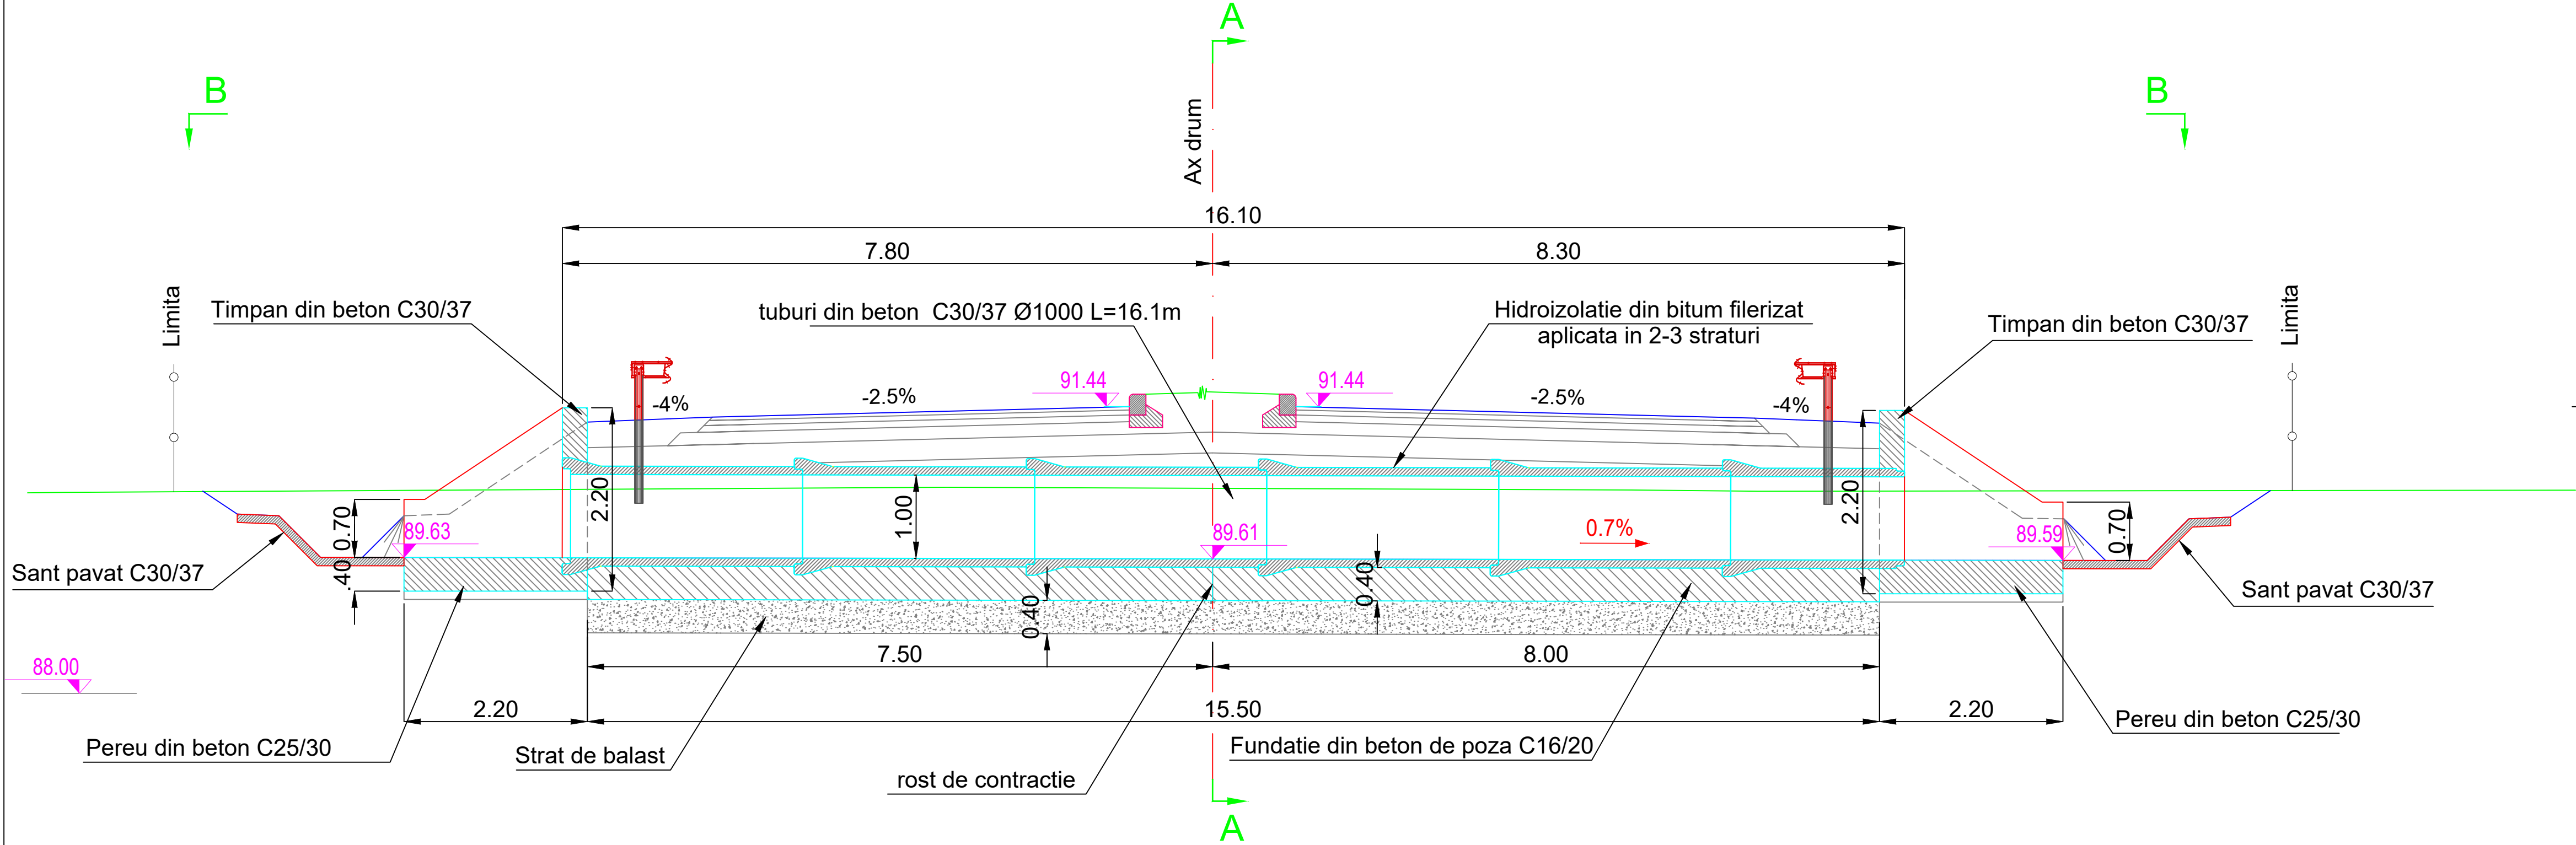

SECTIUNE A-A

Sc. 1:25

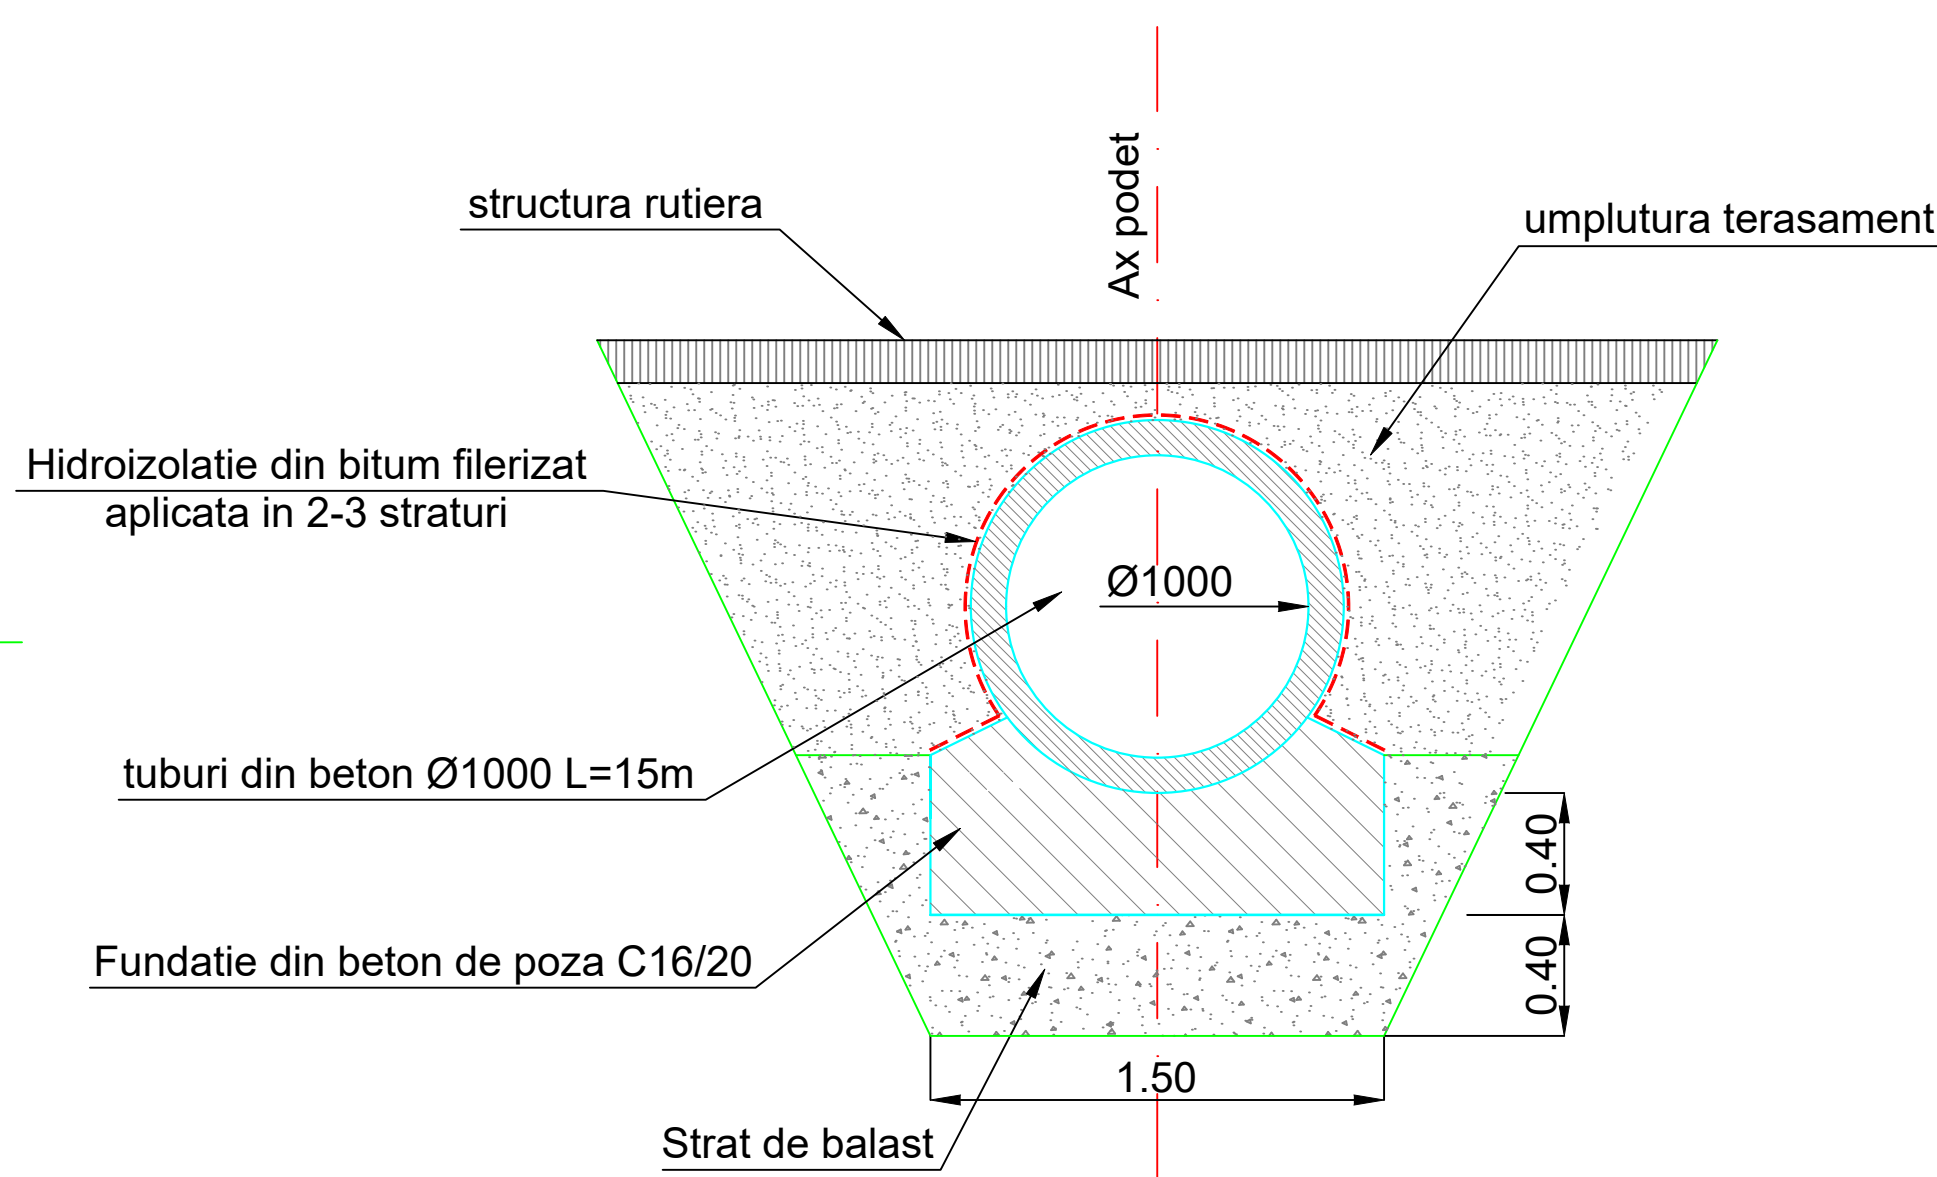


Podet Km 0+113

Podet Km 0+113			
Nr. Crt.	X	Y	Z
P1	213775.349	479677.435	89.63
P2	213782.631	479680.229	89.61
P3	213790.380	479683.202	89.59

VEDERE PLANA B-B

Sc. 1:50

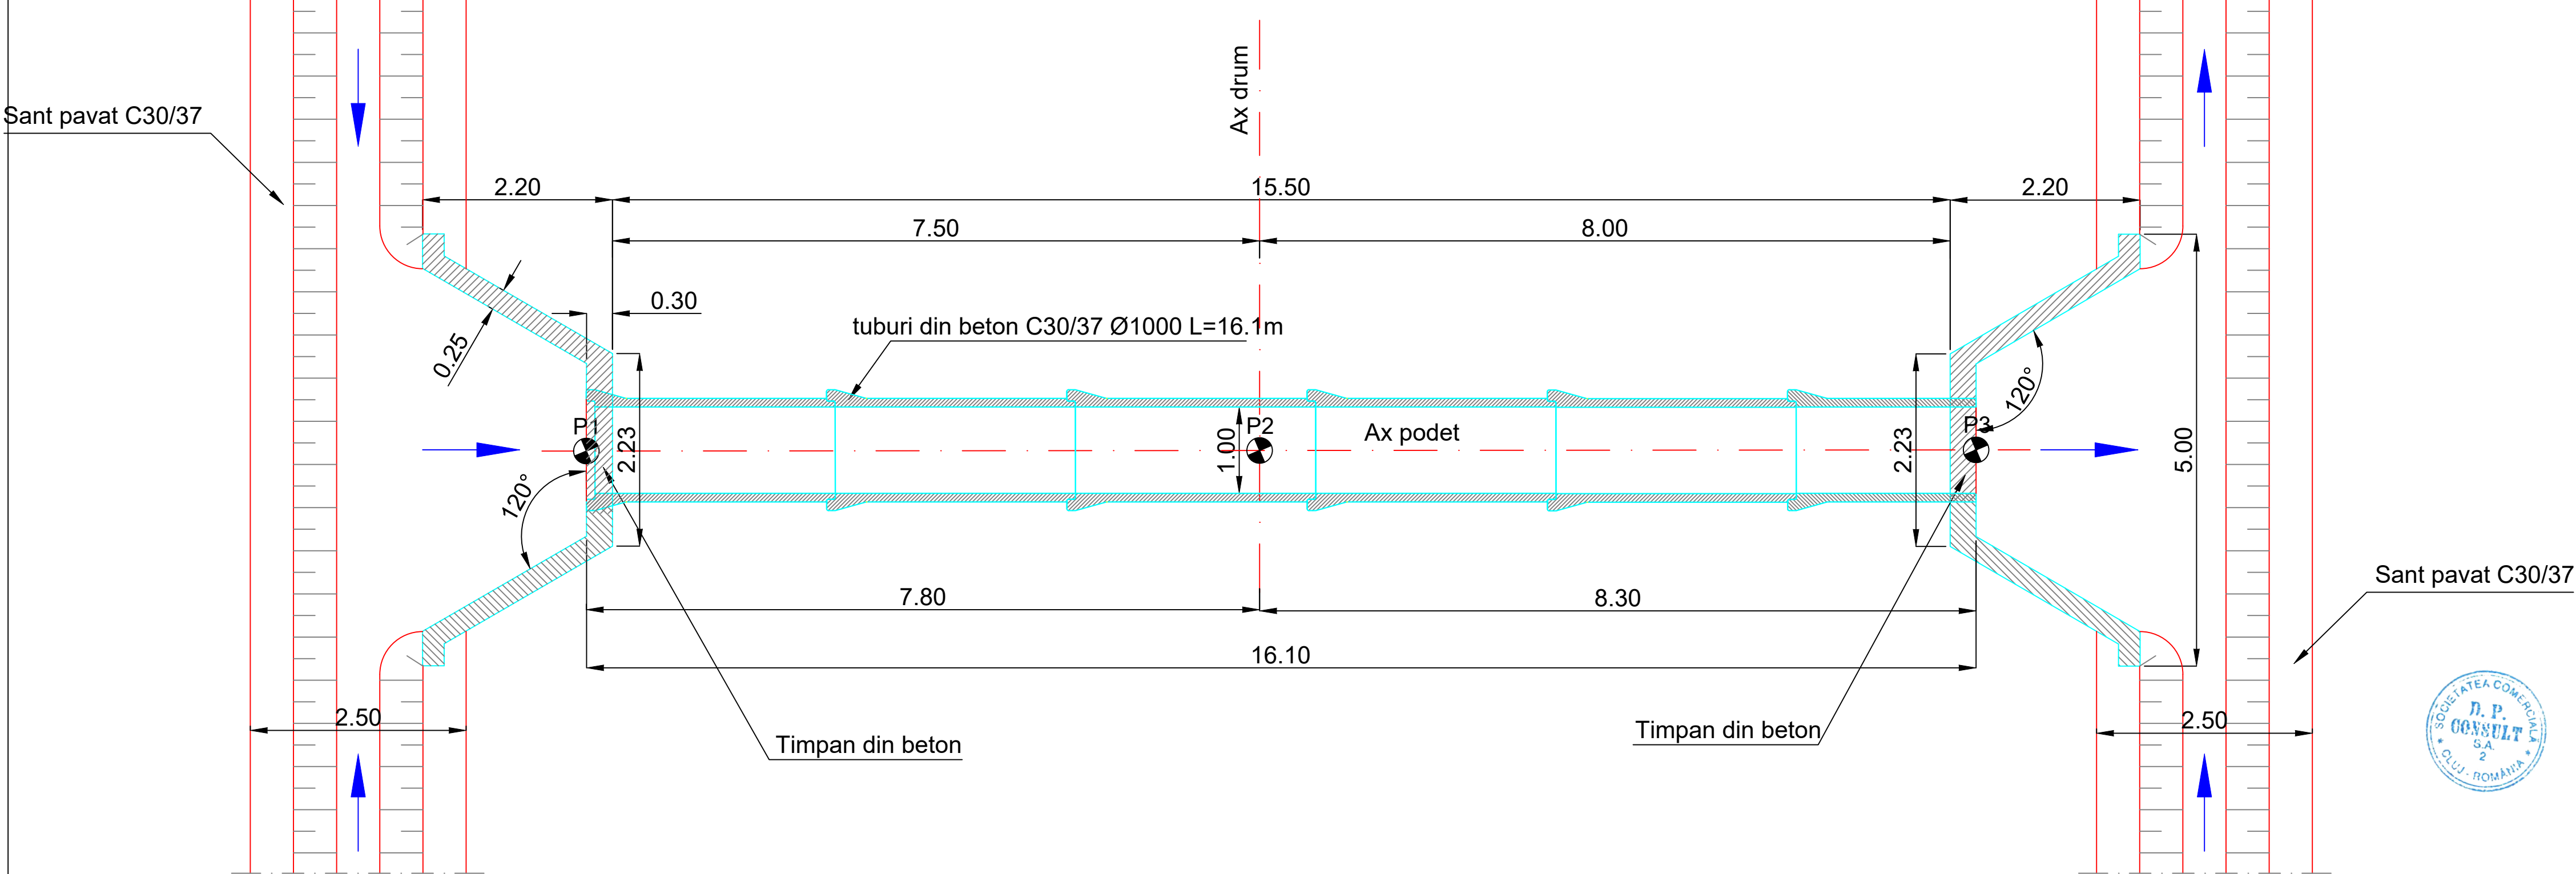

Caracteristicile betoanelor utilizate pentru elemente prefabricate de podete:

Referinta la normativul NE 012-1:2022/standardul SR EN 206-1

- Clasa de rezistenta la compresiune	C30/37
- Clasele de expunere (min)	XC4+XD1+XF4
- Dozaj minim de ciment (min)	340 kg/mc
- Tip ciment conf. SR EN 197-1:2011	CEM I; SRI; I-A 52.5, 42.5; CEM II: A/B-S, HIIA-S, A-LL;
- Raport apa/ciment (max)	0.5

Caracteristicile betoanelor utilizate pentru beton pereu:

Referinta la normativul NE 012-1:2022/standardul SR EN 206-1

- Clasa de rezistenta la compresiune	C25/30
- Clasele de expunere (min)	XF2
- Dozaj minim de ciment (min)	300 kg/mc
- Tip ciment conf. SR EN 197-1:2011	CEM I; SRI; I-A 52.5, 42.5; CEM II: A/B-S, HIIA-S, A-LL;
- Raport apa/ciment (max)	0.55a




Caracteristicile betoanelor utilizate pentru beton de poza fundatii podete:

Referinta la normativul NE 012-1:2022/standardul SR EN 206-1

- Clasa de rezistenta la compresiune	C16/20
- Clasele de expunere (min)	XC2
- Dozaj minim de ciment (min)	260 kg/mc
- Tip ciment conf. SR EN 197-1:2011	CEM I; SRI; I-A 52.5, 42.5; CEM II: A/B-S, HIIA-S, A-LL;
- Raport apa/ciment (max)	0.60

Ing. M. M.

VERIFICATOR PROIECT

<div>INVESTITOR</div> <div></div> <div>COMPANIA NATIONALA DE ADMINISTRARE A INFRASTRUCTURII RUTIERE S.A.</div>	<div>PROIECTANT GENERAL</div> <div></div> <div>D.P. CONSULT S.A.</div>	<div>AMPLASAMENT</div> <div></div>	<div>DENUMIRE PROIECT</div> <div>PROIECTARE SI EXECUTIE</div> <div>"VARIANTA DE OCULIRE</div> <div>"TIMISOARA SUD"</div> <div>ELABORARE PROIECT TEHNIC</div> <div>REST DE EXECUTAT</div>	<div>FAZA PROIECT</div> <div>PROIECT TEHNIC</div> <div>REST DE EXECUTAT</div>	<div>Manager de Proiect</div> <div>ing. Silvan Moldovan</div> <div>Sef Echipa Proiectare</div> <div>ing. Raul Cocs</div>	<div>REVIZII</div> <table><tr><td>NR. REV.</td><td>DATA</td><td>SEMN.</td></tr><tr><td></td><td></td><td></td></tr></table>			NR. REV.	DATA	SEMN.				<div>DENUMIRE PLANSA</div> <div>PODET km 0+113</div> <div>Intersectie cu DC149</div>
			NR. REV.	DATA	SEMN.										
					<div>Data : 03.2023</div>	<div>Inginer Proiectant Poduri</div> <div>ing. Attila Takacs</div>				<div>Scara : 1:50</div>					
	<div>NUMAR CONTRACT: 550/36/09.02.2023</div>		<div>VERIFICATOR TEHNIC</div>	<div>Inginer Proiectant Drumuri</div> <div>ing. Valentin Oaida</div>			<div>NUMAR PLANSA</div> <div>556-VOTM-PO-47</div>								
	<div>NUMAR PROIECT: 556</div>														