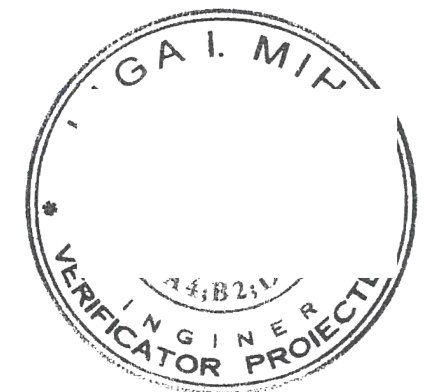
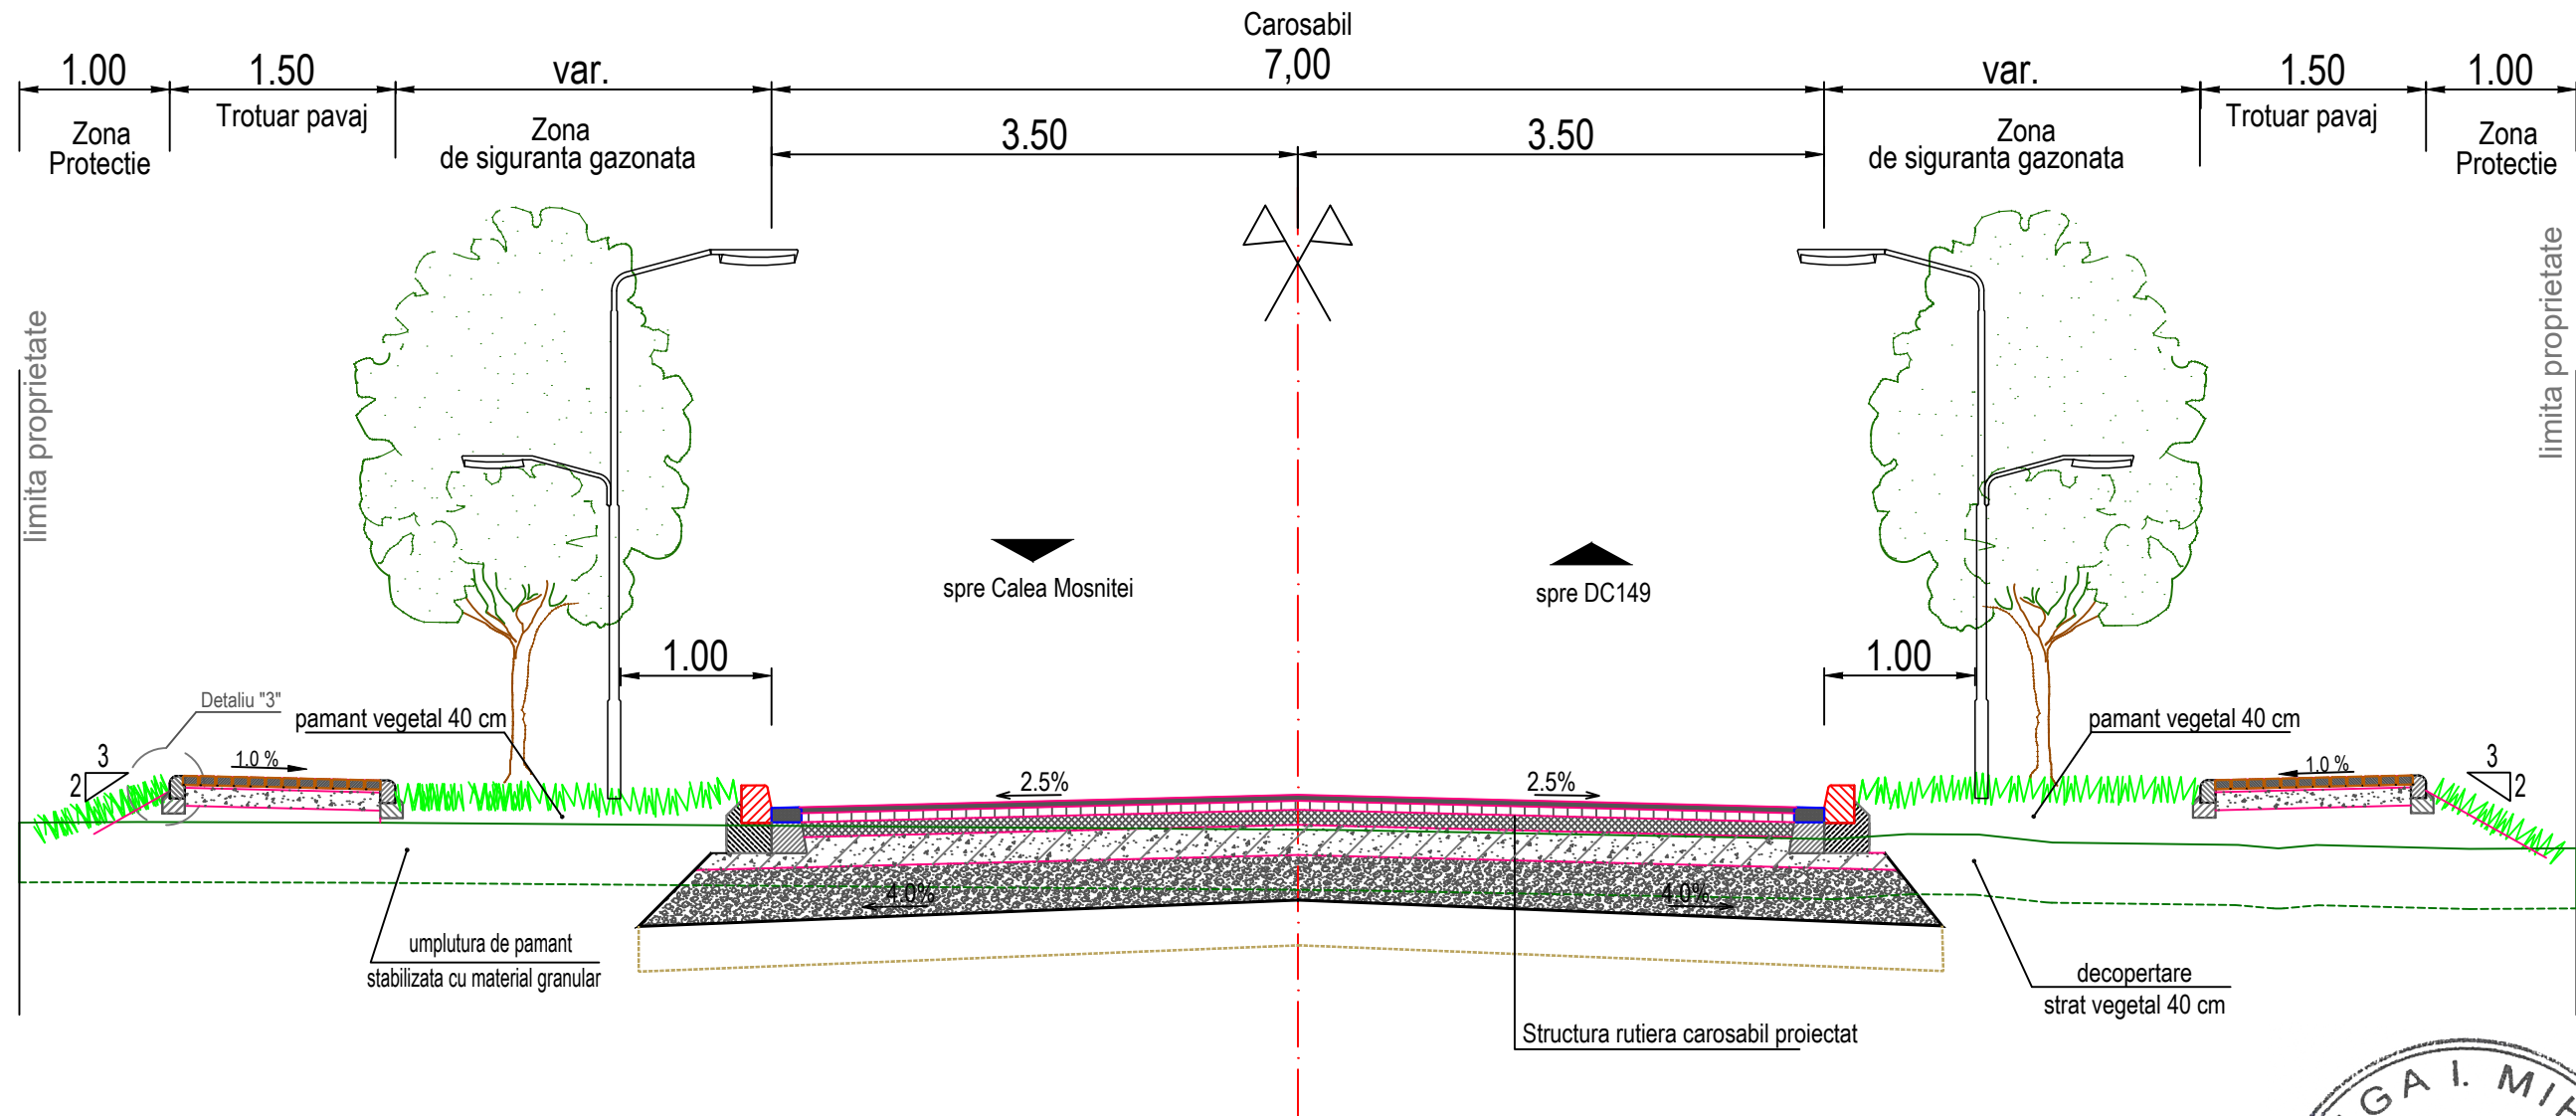


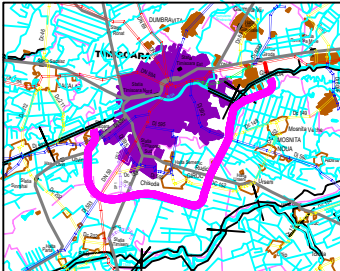


PROFIL TRANSVERSAL TIP  
SCARA 1:50  
profil transversal aplicabil pe sectorul Km 0+000 - 0+217.58  
prospect stradal - 20,00m



<b>INVESTITOR</b>  <b>COMPANIA NATIONALA DE ADMINISTRARE A INFRASTRUCTURII RUTIERE S.A.</b>	<b>PROIECTANT GENERAL</b>  <b>D.P. CONSULT S.A.</b>	<b>AMPLASAMENT</b> 	<b>DENUMIRE PROIECT</b> PROIECTARE SI EXECUTIE "VARIANTA DE OCOLIRE TIMISOARA SUD" ELABORARE PROIECT TEHNIC REST DE EXECUTAT  <b>NUMAR CONTRACT:</b> 550/36/09.02.2023  <b>NUMAR PROIECT :</b> 556	<b>FAZA PROIECT</b> PROIECT TEHNIC REST DE EXECUTAT  Data : 03.2023  <b>VERIFICATOR TEHNIC</b>	<b>Manager de Proiect</b> ing. Silivan Moldovan  <b>Sef Echipa Proiectare</b> ing. Raul Cocis  <b>Inginer Proiectant Poduri</b> ing. Attila Takacs  <b>Inginer Proiectant Drumuri</b> ing. Valentin Oaida	<b>REVIZII</b>			<b>DENUMIRE PLANSA</b> DRUM LOCAL PROFIL TRANSVERSAL TIP  Scara : 1:50  <b>NUMAR PLANSA</b> 556-VOTM-DL-PTT-01
						<b>NR. REV.</b>	<b>DATA</b>	<b>SEM.N.</b>	