


COTE EXISTENTE EXISTING HEIGHTS	92.70	92.64	92.55	92.53
COTE PROIECTATE HEIGHTS OF PLATFORM				
DISTANTE PARTIALE PARTIAL DISTANCES	-3.88	3.48	5.17	

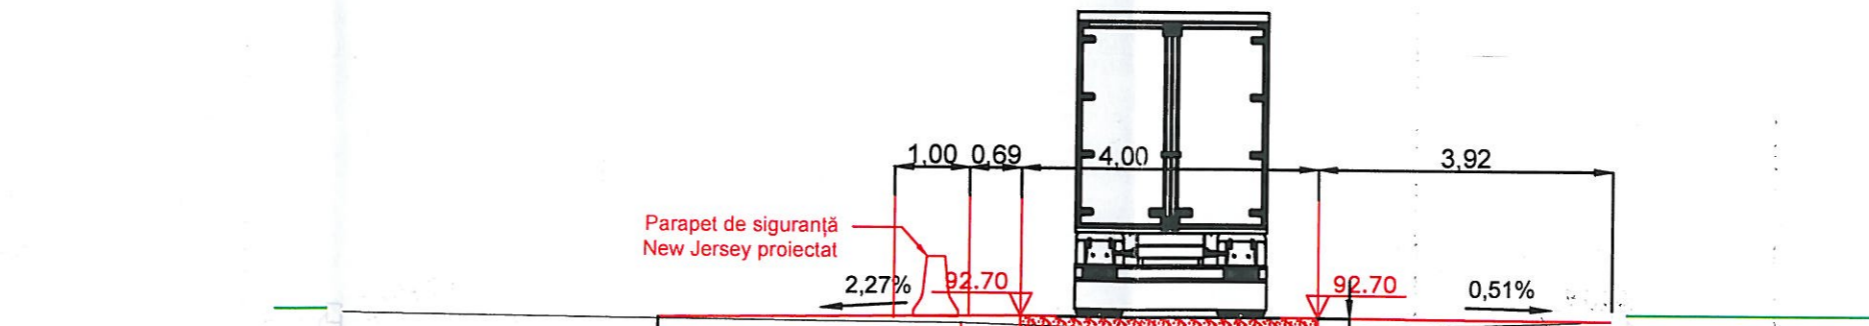

COTE EXISTENTE EXISTING HEIGHTS	92.62	92.65	92.60	92.50	92.68		
COTE PROIECTATE HEIGHTS OF PLATFORM	92.62	92.65	92.70	4.00	92.70	4.00	92.68
DISTANTE PARTIALE PARTIAL DISTANCES	-4.22	-4.04	3.58	5.14			

PO-SPD.01.18

EXPERT TEHNIC				
VERIFICATOR				
VERIFICATORI EXPERT	NUME	SEM NATURA	CERINȚA	REFERAT/EXPERTIZA NR/DATA
	DRDP TIMIȘOARA SERVICIUL PROIECTARE	 	 	Beneficiar: D.R.D.P. TIMIȘOARA Proiect nr.1/2022
SPECIFICAȚIE	NUME	SEM NATURA	Scara:	Titlu proiect:
PROIECTAT	ing. Gabriel TRUNK		1:100	Amenajare platforma de cântărire suplimentară ACI NĂDLAC II
VERIFICAT	ing. Daniela PAL		Data:	Faza: Documentație tehnică
APROBAT	ing. Nicoleta PORDEA		ianuarie 2022	Planșa nr. PTC 04