


12 [Km0+229.397m]

	91.00								
COTE EXISTENTE EXISTING HEIGHTS	92.51		92.66	92.57	92.51		92.65		
COTE PROIECTATE HEIGHTS OF PLATFORM			92.66	4.00	92.70	4.00	92.70	3.91	92.65
DISTANTE PARTIALE PARTIAL DISTANCES		-12.73		-3.87		3.65		5.14	

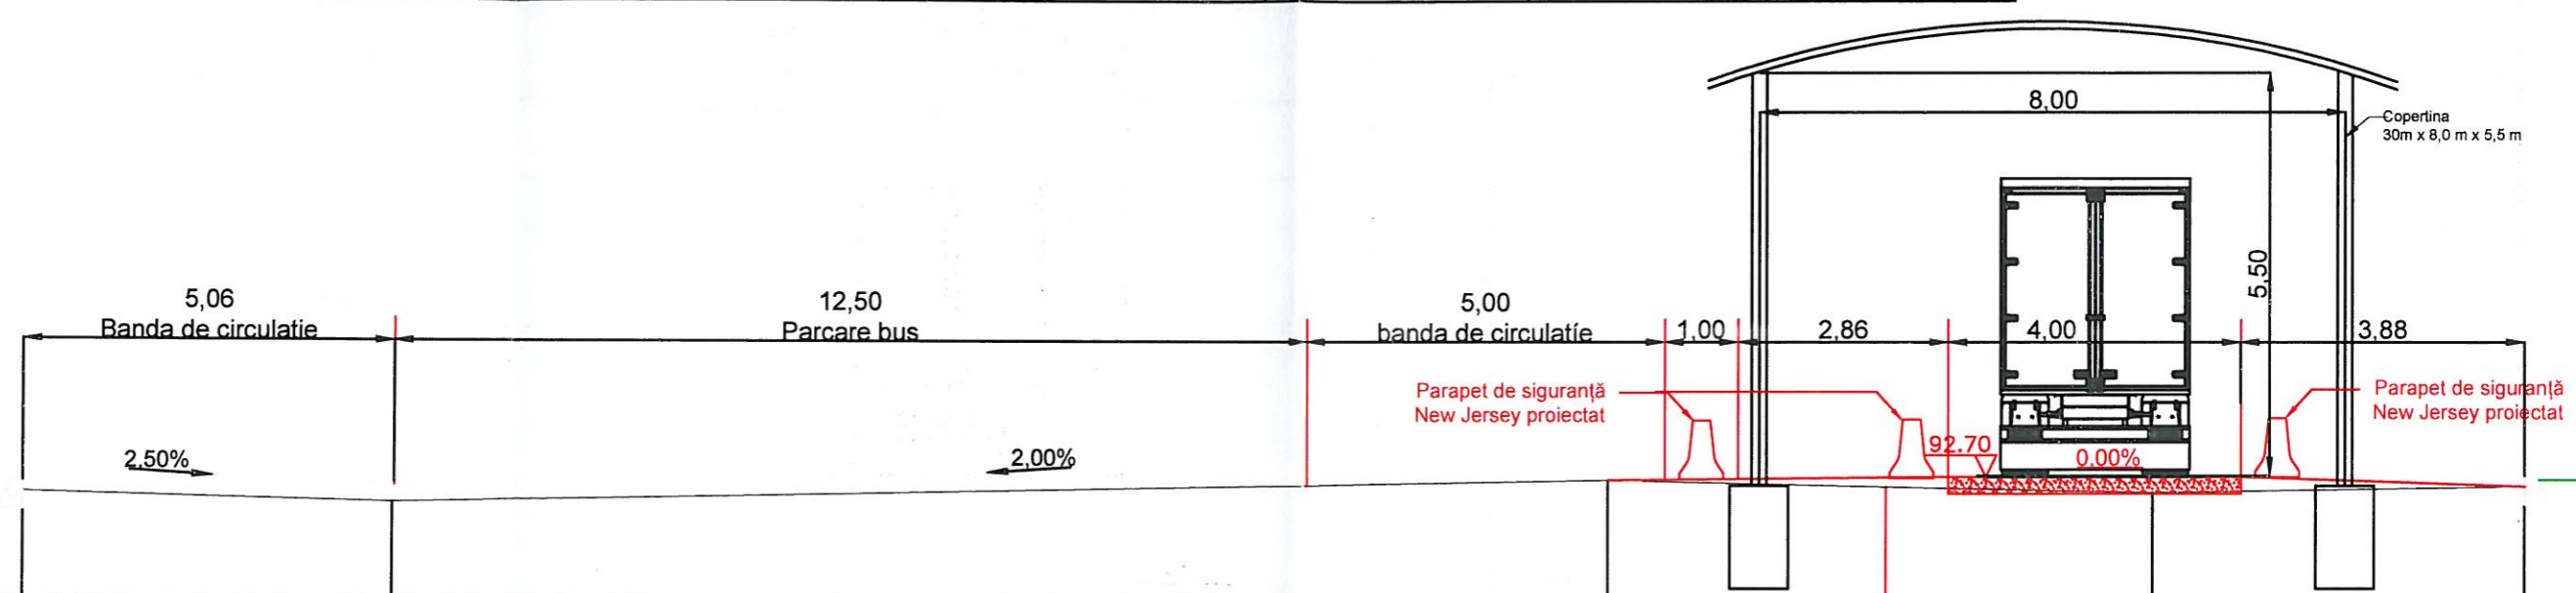

13 [Km0+240.687m]

	91.00								
COTE EXISTENTE EXISTING HEIGHTS	92.48	92.33		92.65	92.56	92.48		92.57	
COTE PROIECTATE HEIGHTS OF PLATFORM				92.65	4.64	92.70	4.00	92.70	3.88
DISTANTE PARTIALE PARTIAL DISTANCES		-5.03		-16.65		-3.79		3.65	5.08

PO-SPD.01.16

EXPERT TEHNIC					
VERIFICATOR					
VERIFICATORI EXPERT					
NUME	SEMNATURA	CERINȚA	REFERAT/EXPERTIZA NR/DATA		
DRDP TIMIȘOARA SERVICIU PROIECTARE			Beneficiar:	D.R.D.P. TIMIȘOARA	Proiect nr.1/2022
SPECIFICAȚIE	NUME	SEMNATURA	Scara:	1:100	Titlu proiect: Amenajare platforma de cântărire suplimentară ACI NÂDLAC II
PROIECTAT	ing. Gabriel TRUNK		Data:	ianuarie 2022	Faza: Documentație tehnică
VERIFICAT	ing. Daniela PAL SA				Planșa nr. PTC 05
APROBAT	ing. Nicoleta PORDEA				