


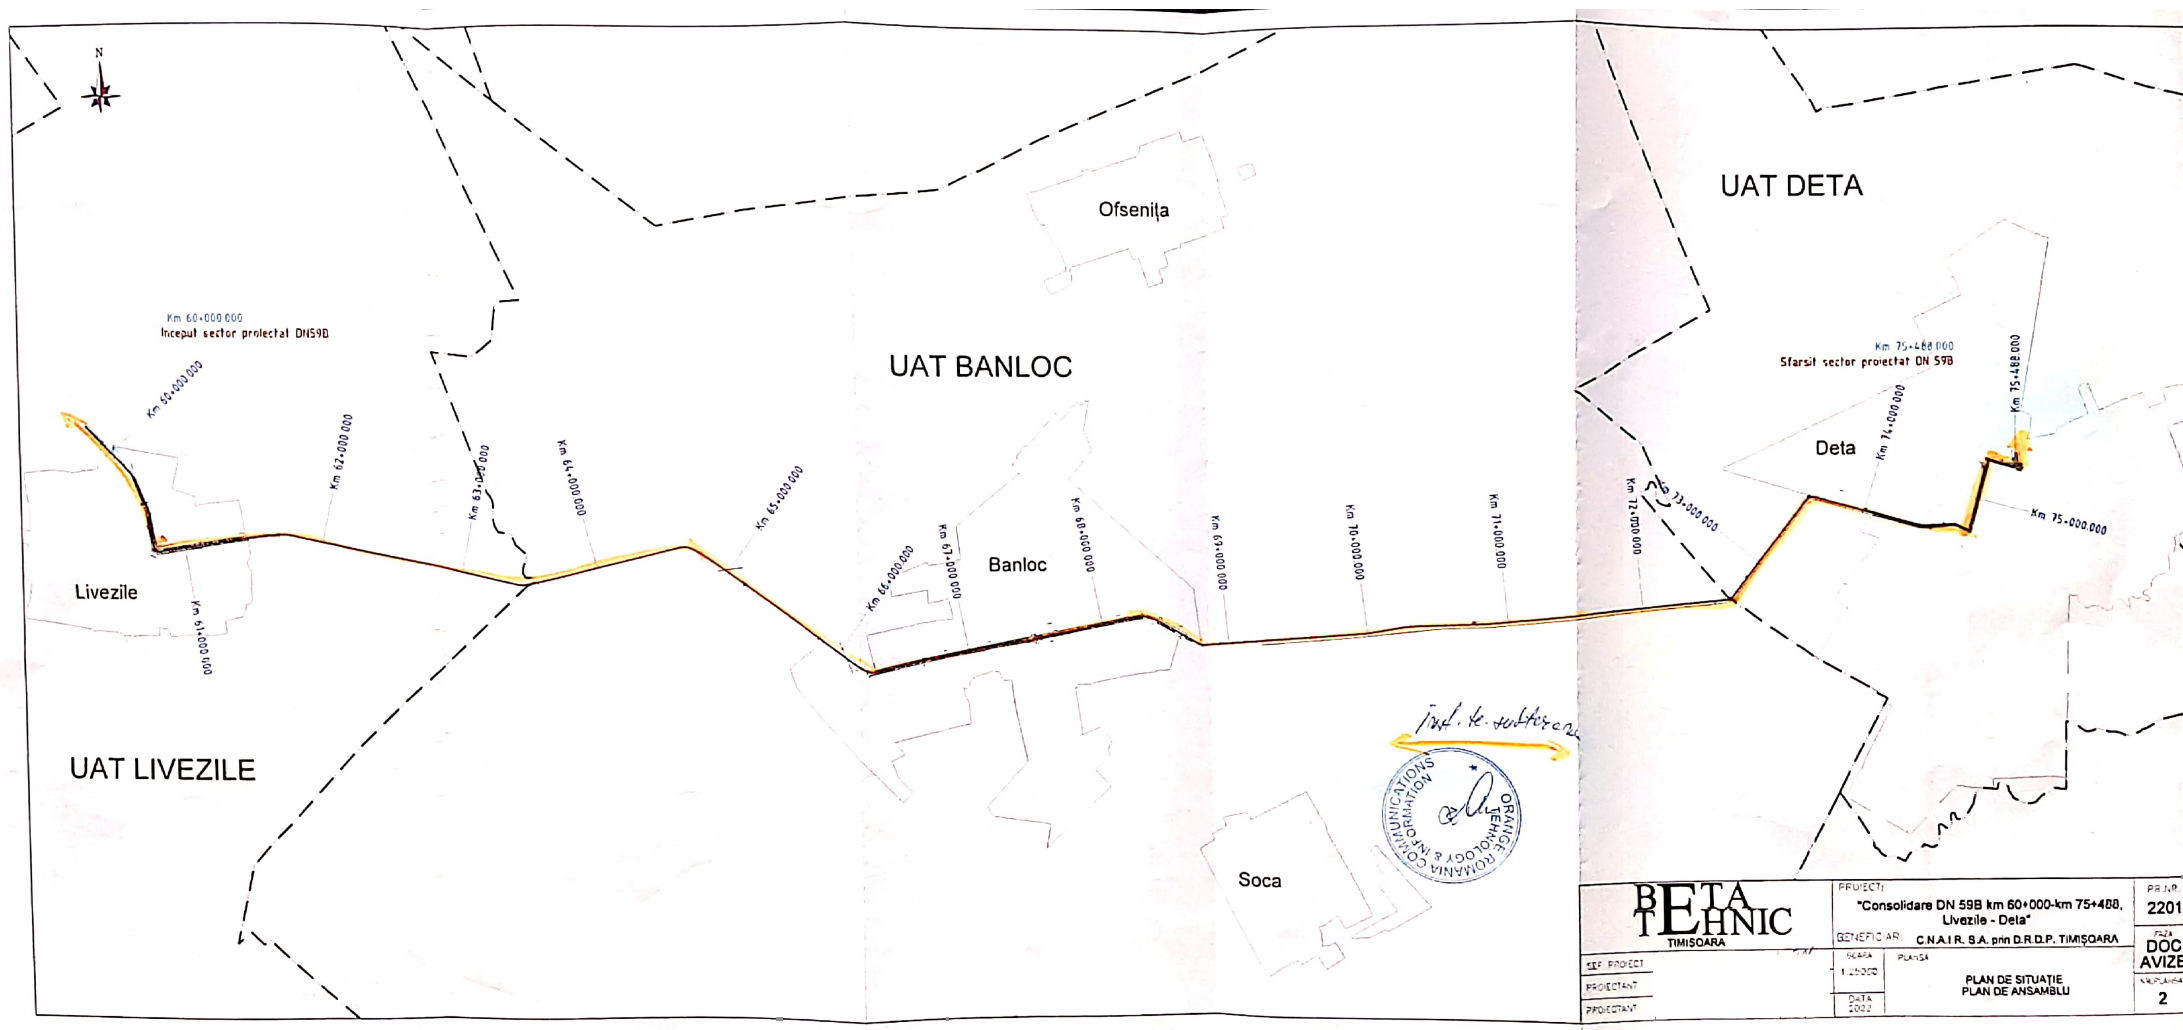

BETA TEHNIC TIMISOARA		PROIECT	PR. NR.
		"Consolidare DN 59B km 60+000-km 75+488, Livezile - Deta"	2201
BENEFICIAR C.N.A.I.R. S.A. prin D.R.O.P. TIMISOARA		SCARA	PSJA
		1:25000	DOC
DATA 2022		PLAN DE SITUATIE	
		PLAN DE ANSAMBLU	
PROIECTANT PROIECTANT		NR. PLANSA 2	