

[illegible]

— LINEIE PROIECTATA
 — LINEIE LUCRARI EXECUTATE
 — LINEIE TEREN NATURAL

[illegible]

THE WAY TO DARE BEYOND THE LIMITS
CONSULT
D P CONSULT S.A.

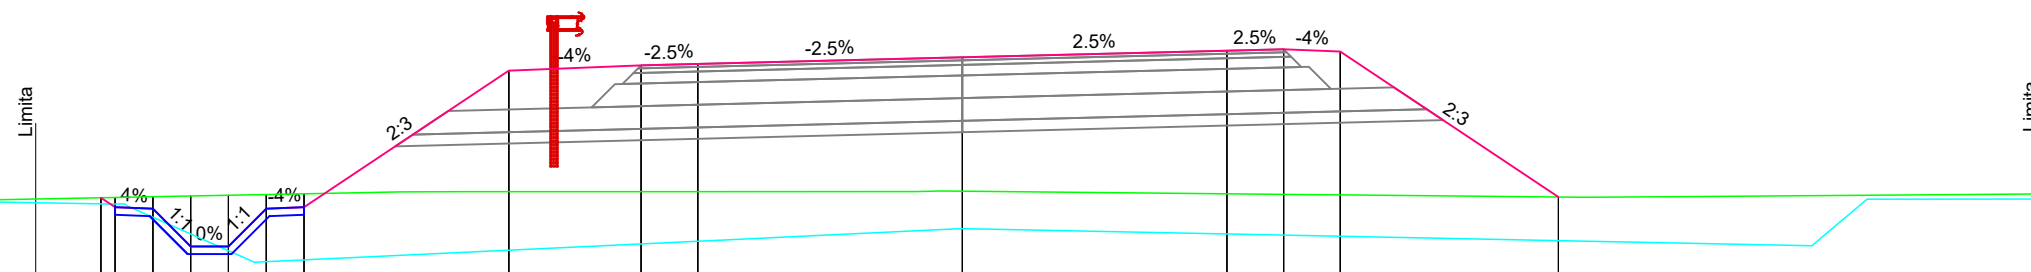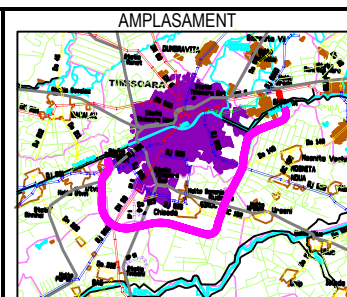

NUMAR PROIECT : 556

VERIFICATOR TEHNIC

Inginer Proiectant Drumuri
ing. Valentin Oaida

[illegible]

556-VOTM-PC-300