



^

Zid de sprijin din
pamant armat

Zid de sprijin din
pamant armat


SCHIMBATOR DE DECLIVITATE

- LINIE PROIECTATA
- LINIE LUCRARI EXECUTATE
- LINIE TEREN NATURAL
- LINIE SANT STANGA
- LINIE SANT DREAPTA


A coordinate system with a vertical axis labeled 1:100 and a horizontal axis labeled 1:1000.

COTA REF. 83.000

COTE PROIECT	88.93	89.41		89.96		90.57		91.24		91.99	92.25	92.47	92.79		93.25	93.58		94.30		94.93		95.48		95.94		96.31		96.60		96.80		96.91	96.94		96.94		96.94		96.89
COTE TEREN	85.36	85.55		85.48		85.36		85.52		85.42	85.56	85.67	85.84		85.74	85.67		85.79		85.18		85.14		85.55		85.52		84.22		85.28		85.86	96.91	86.45	96.94		96.94		84.27
DIFERENTE IN AX (Metres)	+3.57	+3.86		+4.48		+5.21		+5.72		+6.57	+6.69	+6.80	+6.95		+7.51	+7.91		+8.51		+9.75		+10.34		+10.39		+10.79		+12.38		+11.52		+11.05	+10.49	+10.14	+10.25			+12.61	
COTE SANT DREAPTA	84.93	84.95		84.99		85.03		85.07		85.11	85.15	85.19	85.24		85.27	85.30		85.32																					
COTE SANT STANGA	84.73	84.78		84.83		84.88		84.93		84.98	85.00	85.01	85.03		85.05	85.07		85.09																					
RACORDARI VERTICALE	<div><div></div><div>L=24.935 P=4.000%</div></div>										<div><div></div><div>R=4620.000 L=369.600</div></div>																												
ALINIAMENTE SI CURBE	L=120.000										L=395.265 R=750.000																												
AMENAJAREA CURBELOR IN SPATIU	R=2.50%																																						
DISTANTE CUMULATE	1360.00	1380.00	1400.00		1420.00		1440.00		1460.00	1466.61	1472.05	1480.00		1491.54	1500.00		1520.00		1540.00		1560.00		1580.00		1600.00		1620.00		1640.00		1660.00	1669.68	1676.34	1680.00		1700.00			

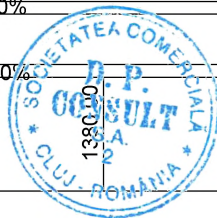

THE WAY TO DARE BEYOND THE LIMITS
CONSULT
D P CONSULT S.A.

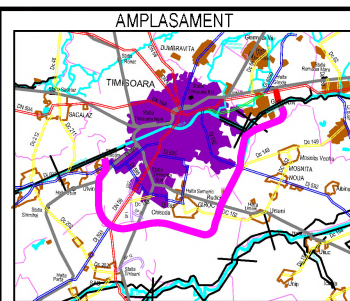


NUMAR PROIECT : 556



VERIFICATOR TEHNIC

556-VOTM-PL-05

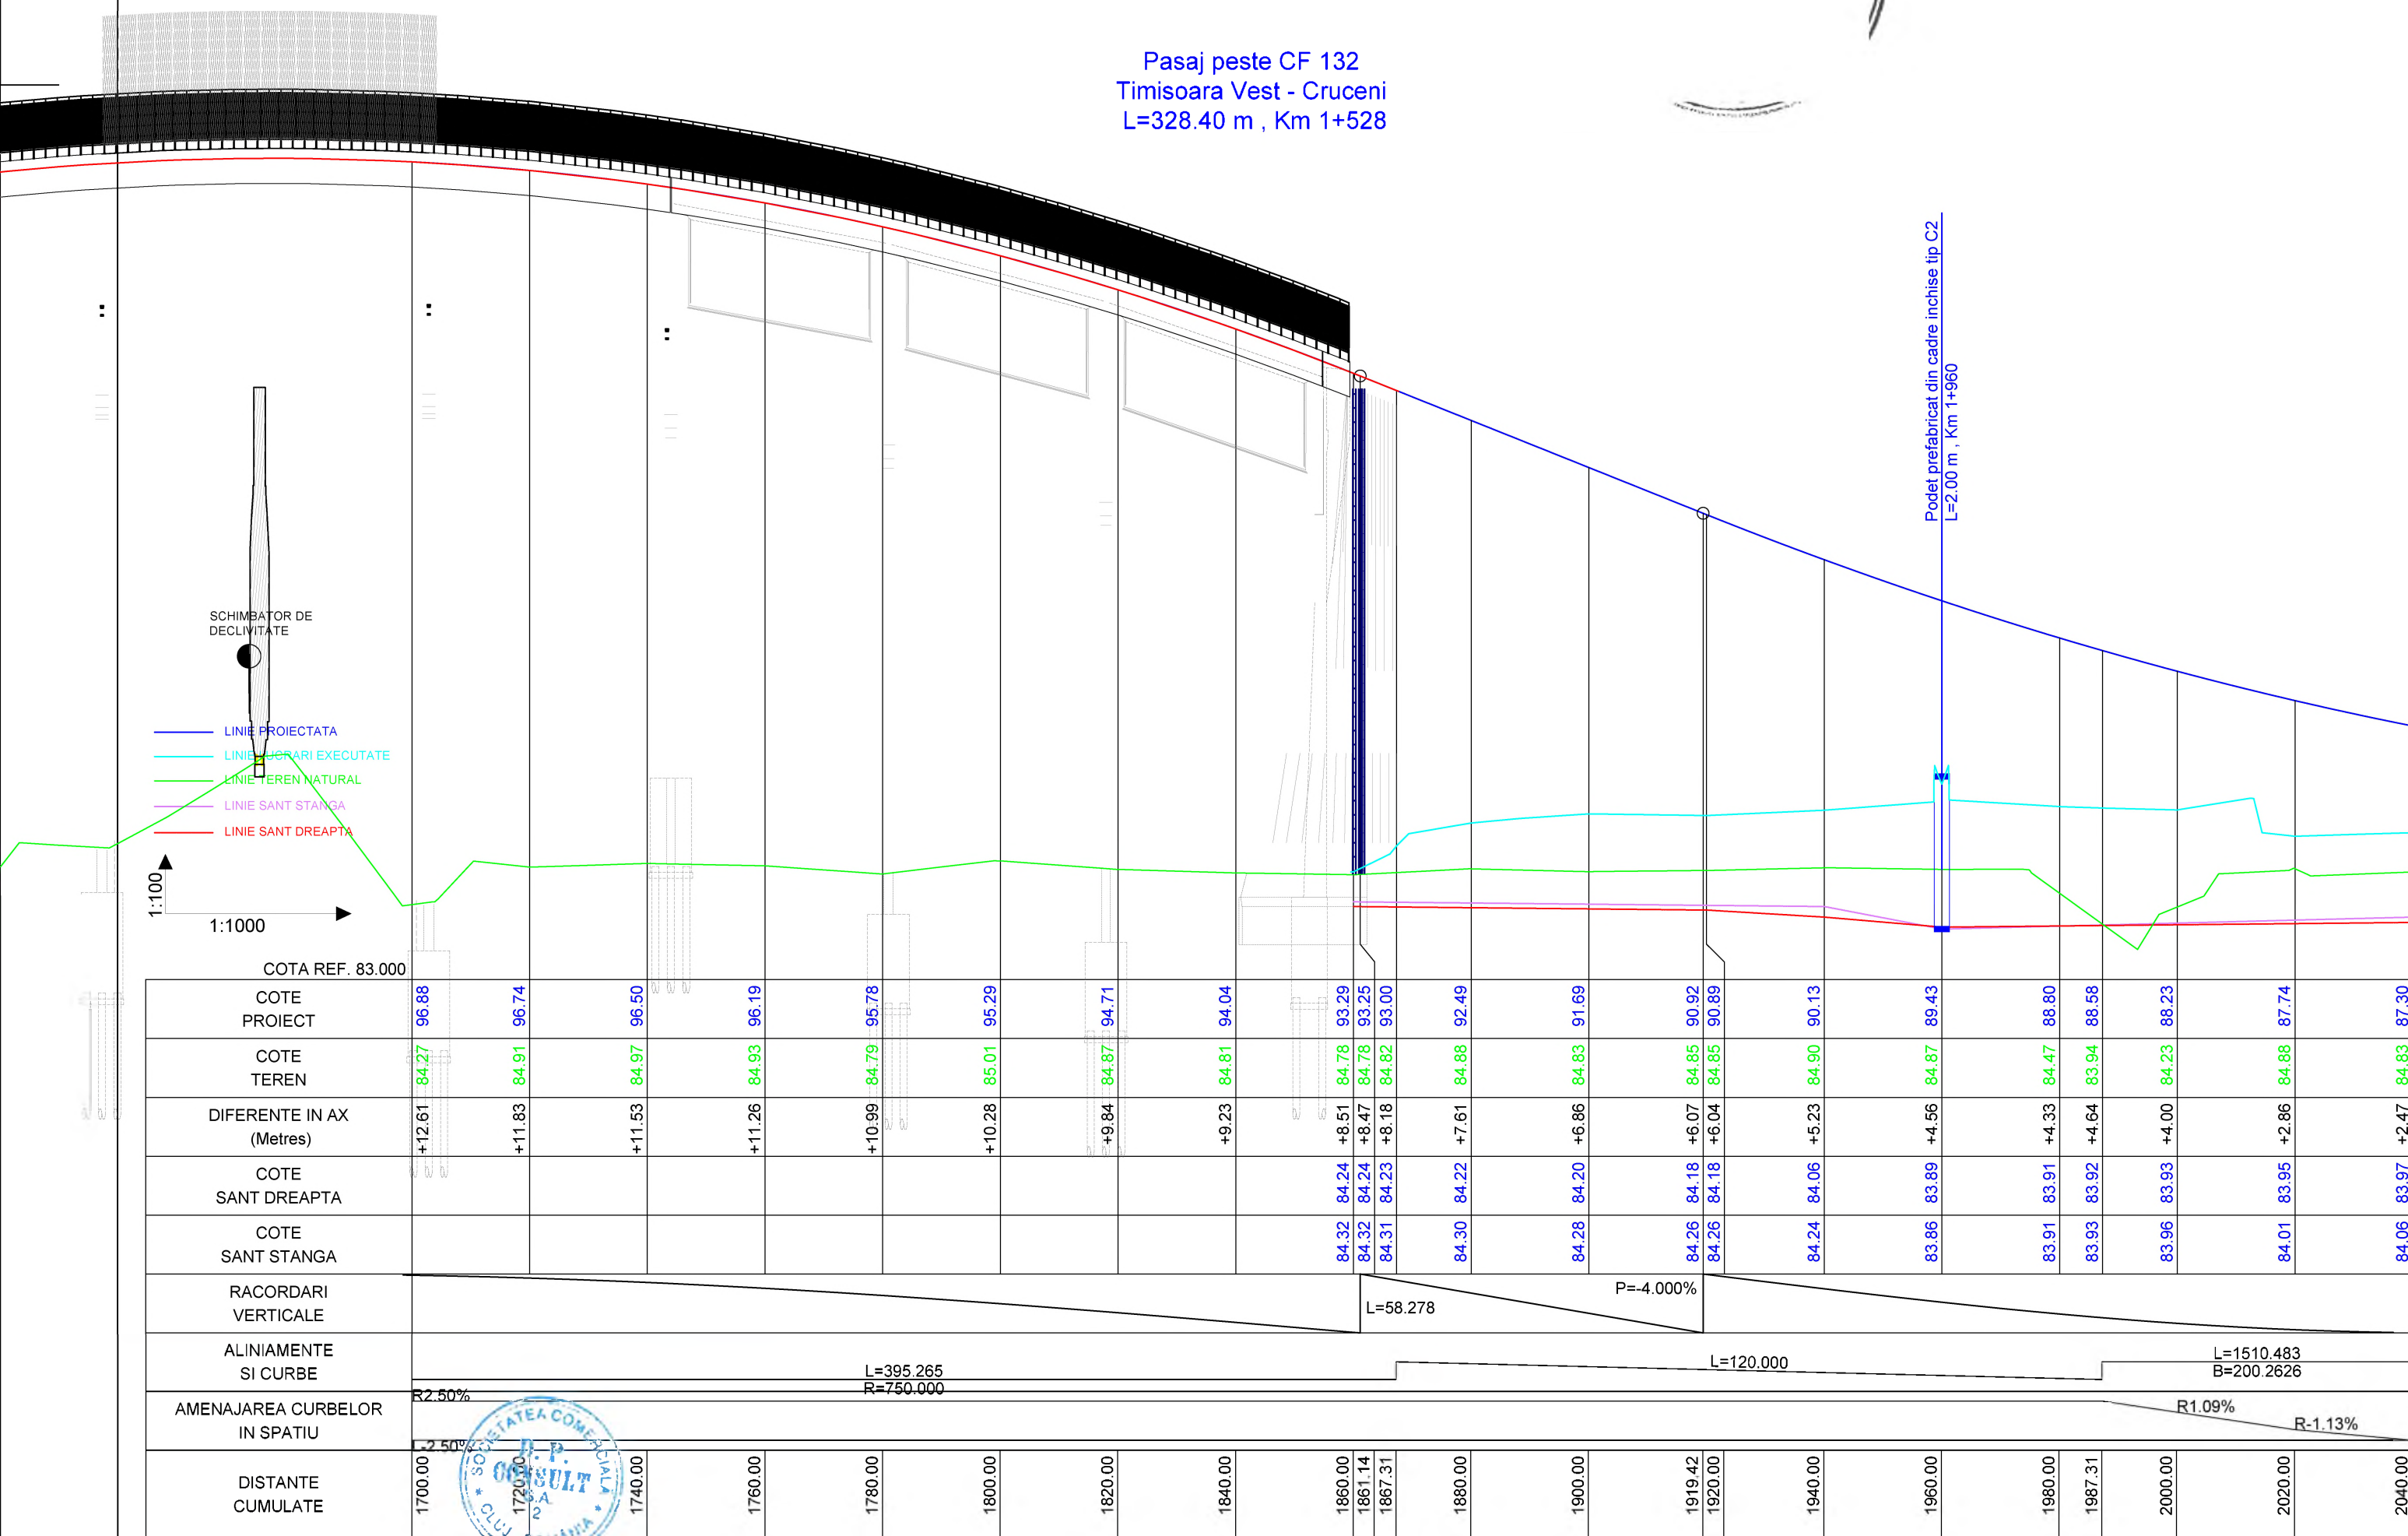

Pasaj peste CF 132
Timisoara Vest - Cruceni
L=328.40 m , Km 1+528



 <p>INVESTITOR</p> <p>CONSULT D P CONSULT S.A.</p> <p>COMPANIA NATIONALA DE ADMINISTRARE A INFRASTRUCTURII RUTIERE S.A.</p>	<p>PROIECTANT GENERAL</p> <p>THE WAY TO GOGS BEYOND THE LIMITS</p> <p>CONSULT D P CONSULT S.A.</p>	<p>AMPLASAMENT</p> 	<p>DENUMIRE PROIECT PROIECTARE SI EXECUTIE "VARIANTA DE OCOLIRE TIMISOARA SUD" ELABORARE PROIECT TEHNIC REST DE EXECUTAT</p>		<p>FAZA PROIECT PROIECT TEHNIC REST DE EXECUTAT</p>		<p>REVIZII</p>			<p>DENUMIRE PLANSA PROFIL LONGITUDINAL</p>
					Data : 03.2023		<p>NR. REV. DATA SEM.N.</p>			
			NUMAR CONTRACT: 550/36/09.02.2023		VERIFICATOR TEHNIC					
			NUMAR PROIECT : 556							
							Scara : 1:1000/1:100			
							NUMAR PLANSA			
							556-VOTM-PL-06			