


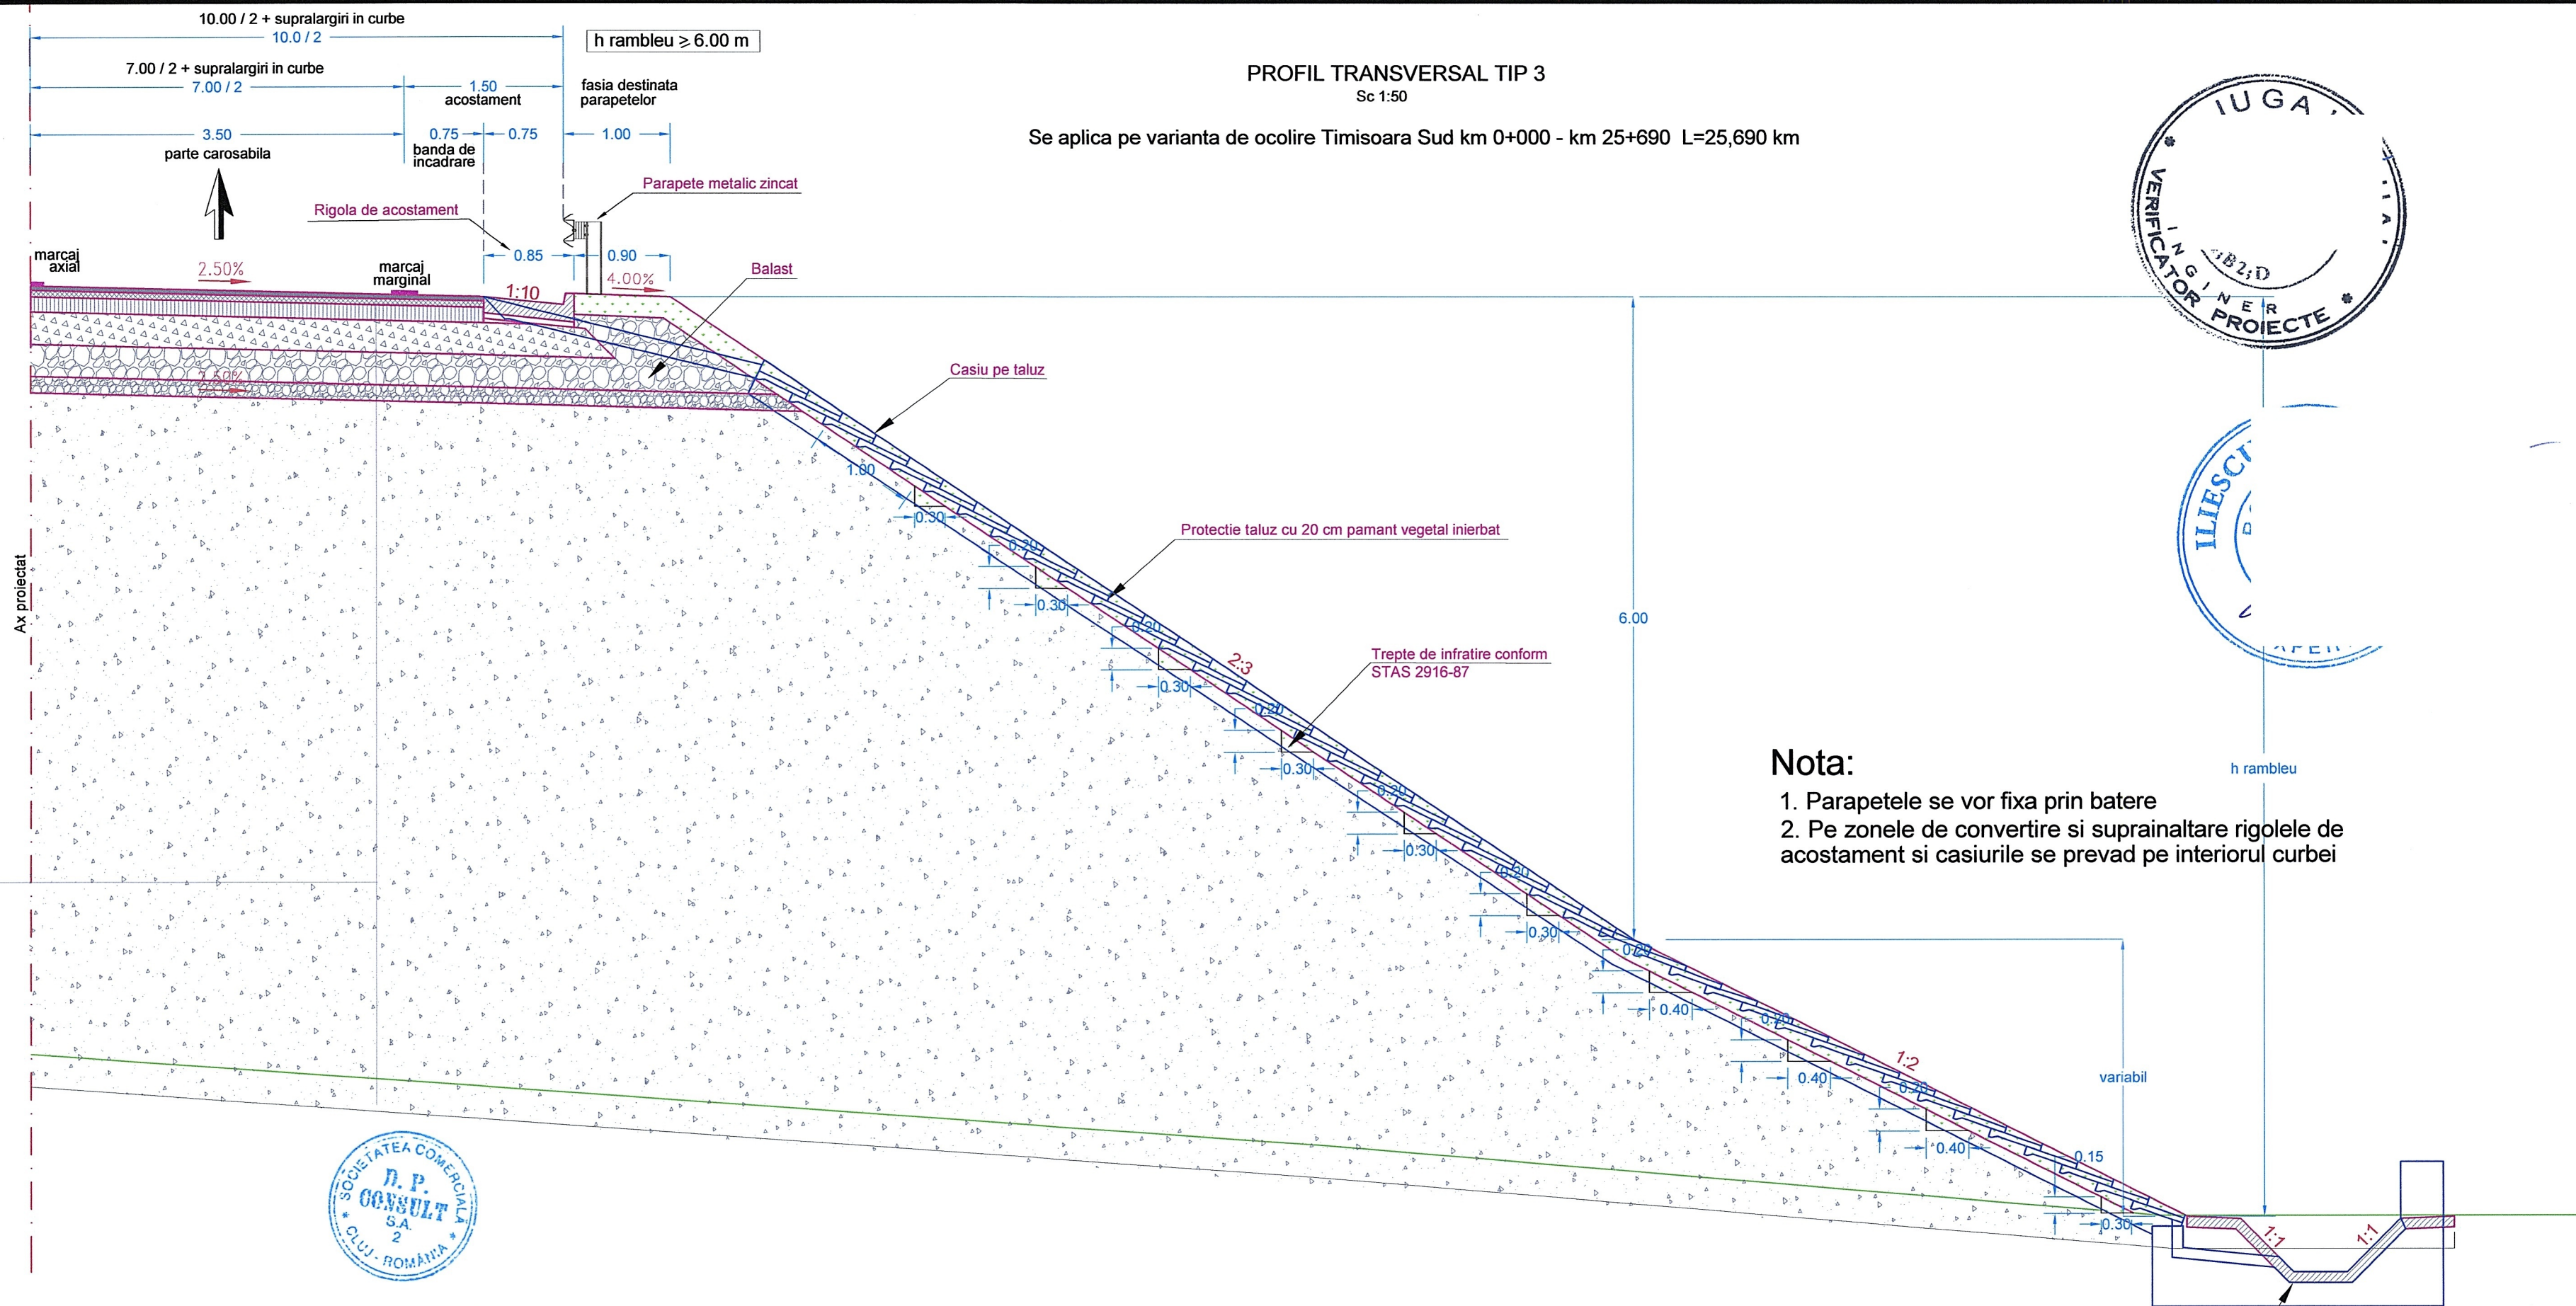


DOMENII DE APLICARE		DOMENII DE APLICARE	
STANGA		DREAPTA	
KM	KM	KM	KM
0+520	0+604	0+520	0+604
0+730	0+885	0+730	0+875
1+440	1+515	1+450	1+525
1+859	1+920	1+859	1+920
3+390	3+507	3+390	3+507
3+552	3+680	3+552	3+680
7+050	7+155	7+050	7+155
7+412	7+515	7+412	7+510
11+480	11+555		
11+590	11+705		
14+975	15+071		
15+270	15+370		

4 cm	mixtură asfaltică stabilizată MAS16 de tip "Stone Mastic Asphalt", cu schelet mineral robust stabilizat cu mastic, conform SR EN 13108-5
6 cm	beton asfaltic deschis BAD22.4 conform SR EN 13108-1
14 cm	anrobat bituminos cu criblura AB31.5 conform SR EN 13108-1
30 cm	piatră spartă amestec optimă
30 cm	balast
15 cm	strat de formă din balast
	Umplutura corp drum din pamant corespunzător
	Decapare pamant vegetal pe întreaga grosime



<div><div>INVESTITOR</div><div></div><div>COMPANIA NATIONALA DE ADMINISTRARE A INFRASTRUCTURII RUTIERE S.A.</div></div>	<div><div>PROIECTANT GENERAL</div><div></div><div>CONSULT D P CONSULT S.A.</div></div>	<div><div>AMPLASAMENT</div><div></div></div>	<div><div>DENUMIRE PROIECT</div><div>PROIECTARE SI EXECUTIE "VARIANTA DE OCOLIRE TIMISOARA SUD"</div><div>ELABORARE PROIECT TEHNIC REST DE EXECUTAT</div></div>		<div><div>FAZA PROIECT</div><div>PROIECT TEHNIC REST DE EXECUTAT</div></div>		<div><div>Manager de Proiect</div><div>ing. Silivan Moldovan</div><div>Sef Echipa Proiectare</div><div>ing. Raul Cocis</div><div>Inginer Proiectant Poduri</div><div>ing. Attila Takacs</div><div>Inginer Proiectant Drumuri</div><div>ing. Valentin Oaida</div></div>		<div>REVIZII</div>			<div><div>DENUMIRE PLANSA</div><div>PROFIL TRANSVERSAL TIP - 03</div><div>Scara : 1:50</div><div>NUMAR PLANSA</div><div>556-VOTM-PTT- 03</div></div>	
									<div>NR. REV.</div>	<div>DATA</div>	<div>SEM.N.</div>		
		<div>NUMAR CONTRACT: 550/36/09.02.2023</div>		<div>Data : 03.2023</div>									
		<div>NUMAR PROIECT : 556</div>		<div>VERIFICATOR TEHNIC</div>									