


Podet Km 24+480

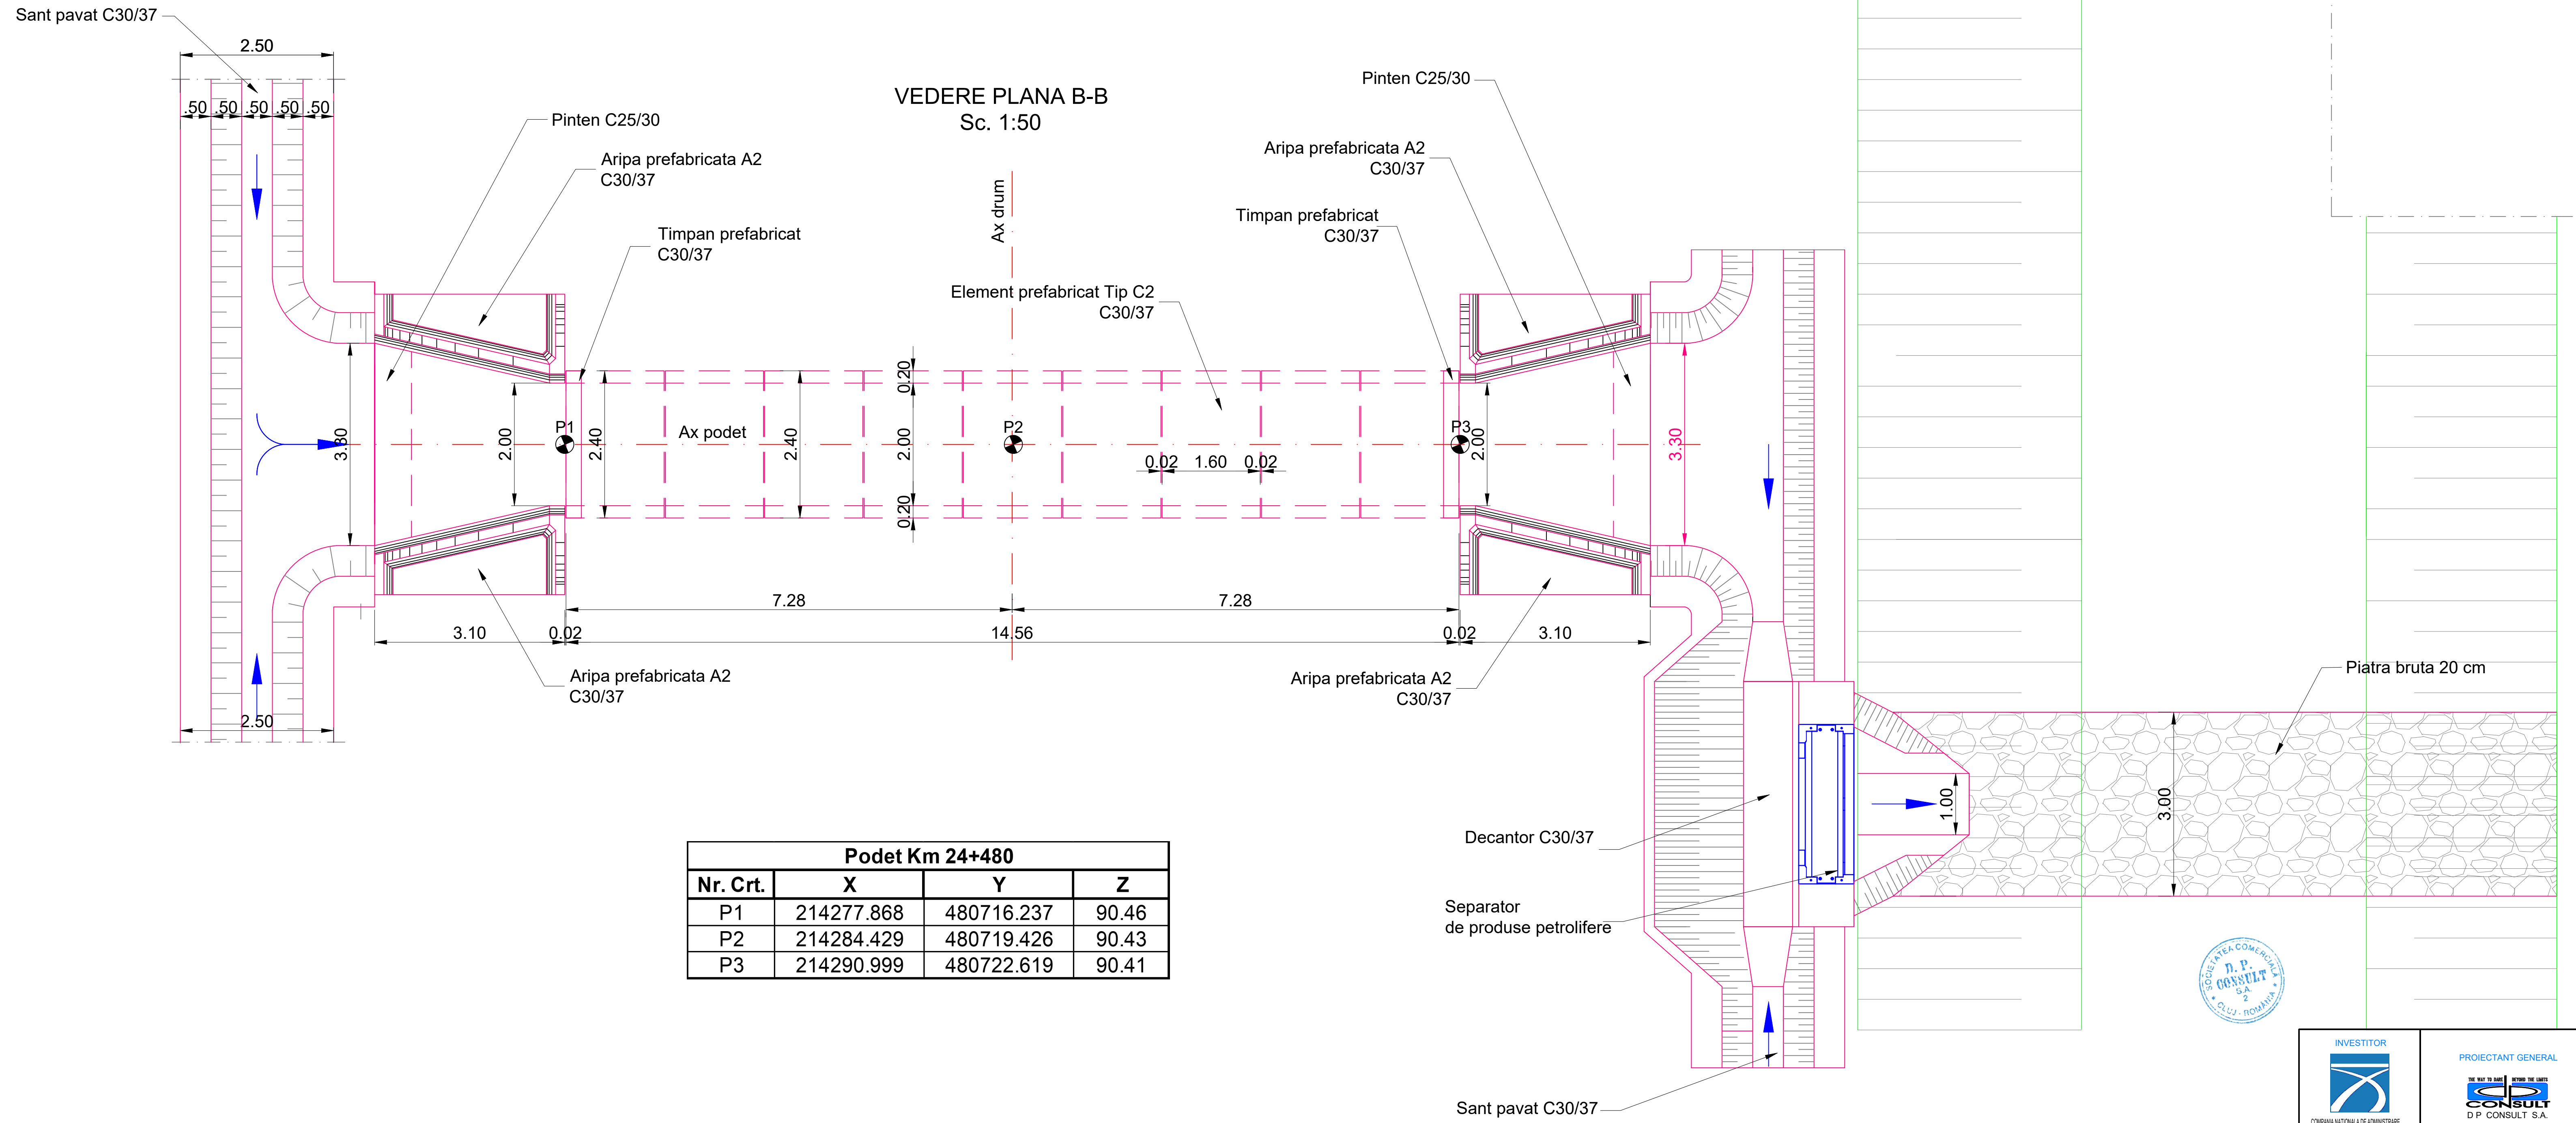

Podet Km 24+480			
Nr. Crt.	X	Y	Z
P1	214277.868	480716.237	90.46
P2	214284.429	480719.426	90.43
P3	214290.999	480722.619	90.41

Caracteristicile betoanelor utilizate pentru elemente prefabricate de podete:  
Referinta la normativul NE 012-1:2022/standardul SR EN 206-1

- Clasa de rezistenta la compresiune	C30/37
- Clasele de expunere (min)	XC4+XD1+XF4
- Dozaj minim de ciment (min)	340 kg/mc
- Tip ciment conf. SR EN 197-1:2011	CEM I; SRI; I-A 52.5, 42.5; CEM II: A/B-S, HIIA-S, A-LL;
- Raport apa/ciment (max)	0.5

Caracteristicile betoanelor utilizate pentru beton pereu si pnteni:  
Referinta la normativul NE 012-1:2022/standardul SR EN 206-1

- Clasa de rezistenta la compresiune	C25/30
- Clasele de expunere (min)	XF2
- Dozaj minim de ciment (min)	300 kg/mc
- Tip ciment conf. SR EN 197-1:2011	CEM I; SRI; I-A 52.5, 42.5; CEM II: A/B-S, HIIA-S, A-LL;
- Raport apa/ciment (max)	0.55a

Caracteristicile betoanelor utilizate pentru beton de panta:  
Referinta la normativul NE 012-1:2022/standardul SR EN 206-1

- Clasa de rezistenta la compresiune	C25/30
- Clasele de expunere (min)	XF1
- Dozaj minim de ciment (min)	300 kg/mc
- Tip ciment conf. SR EN 197-1:2011	CEM I; SRI; I-A 52.5, 42.5; CEM II: A/B-S, HIIA-S, A-LL;
- Raport apa/ciment (max)	0.5

Caracteristicile betoanelor utilizate pentru beton fundatii podete si fundatii aripi:  
Referinta la normativul NE 012-1:2022/standardul SR EN 206-1

- Clasa de rezistenta la compresiune	C16/20
- Clasele de expunere (min)	XC2
- Dozaj minim de ciment (min)	260 kg/mc
- Tip ciment conf. SR EN 197-1:2011	CEM I; SRI; I-A 52.5, 42.5; CEM II: A/B-S, HIIA-S, A-LL;
- Raport apa/ciment (max)	0.60