


11

v[km/h]	80	Lj[m]	0.000
U	194.7824g	Le[m]	0.000
R[m]	1750.000	C[m]	143.427
Ti[m]	71.754	lcs[m]	0.000
Te[m]	71.754	sl[m]	i 0.000
i[%]	0.000	e	0.000
Coordonate			
Vcb	472793.987N 209624.020E		
Va	472793.987N 209624.020E		
Ti	472725.023N 209604.206E		
Tai	472725.023N 209604.206E		
Tae	472864.342N 209638.121E		
Te	472864.342N 209638.121E		

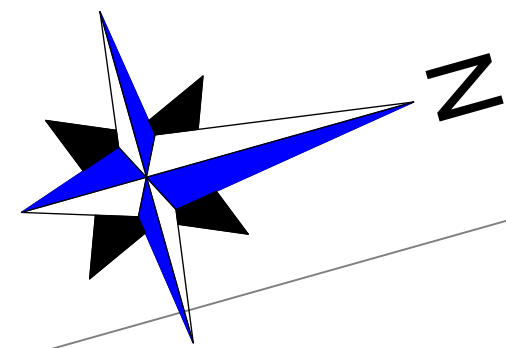

Executia lucrarilor hasurate
va fi in sarcina CJ Timis


GIRATIE DJ595D
(fost DC152)
KM 14+608

Parapet New Jersey
L=26 m

Podet prefabricat din cadre inchise tip C2",
L=2.00 m ,Km 14+655

DJ 592

DN 59

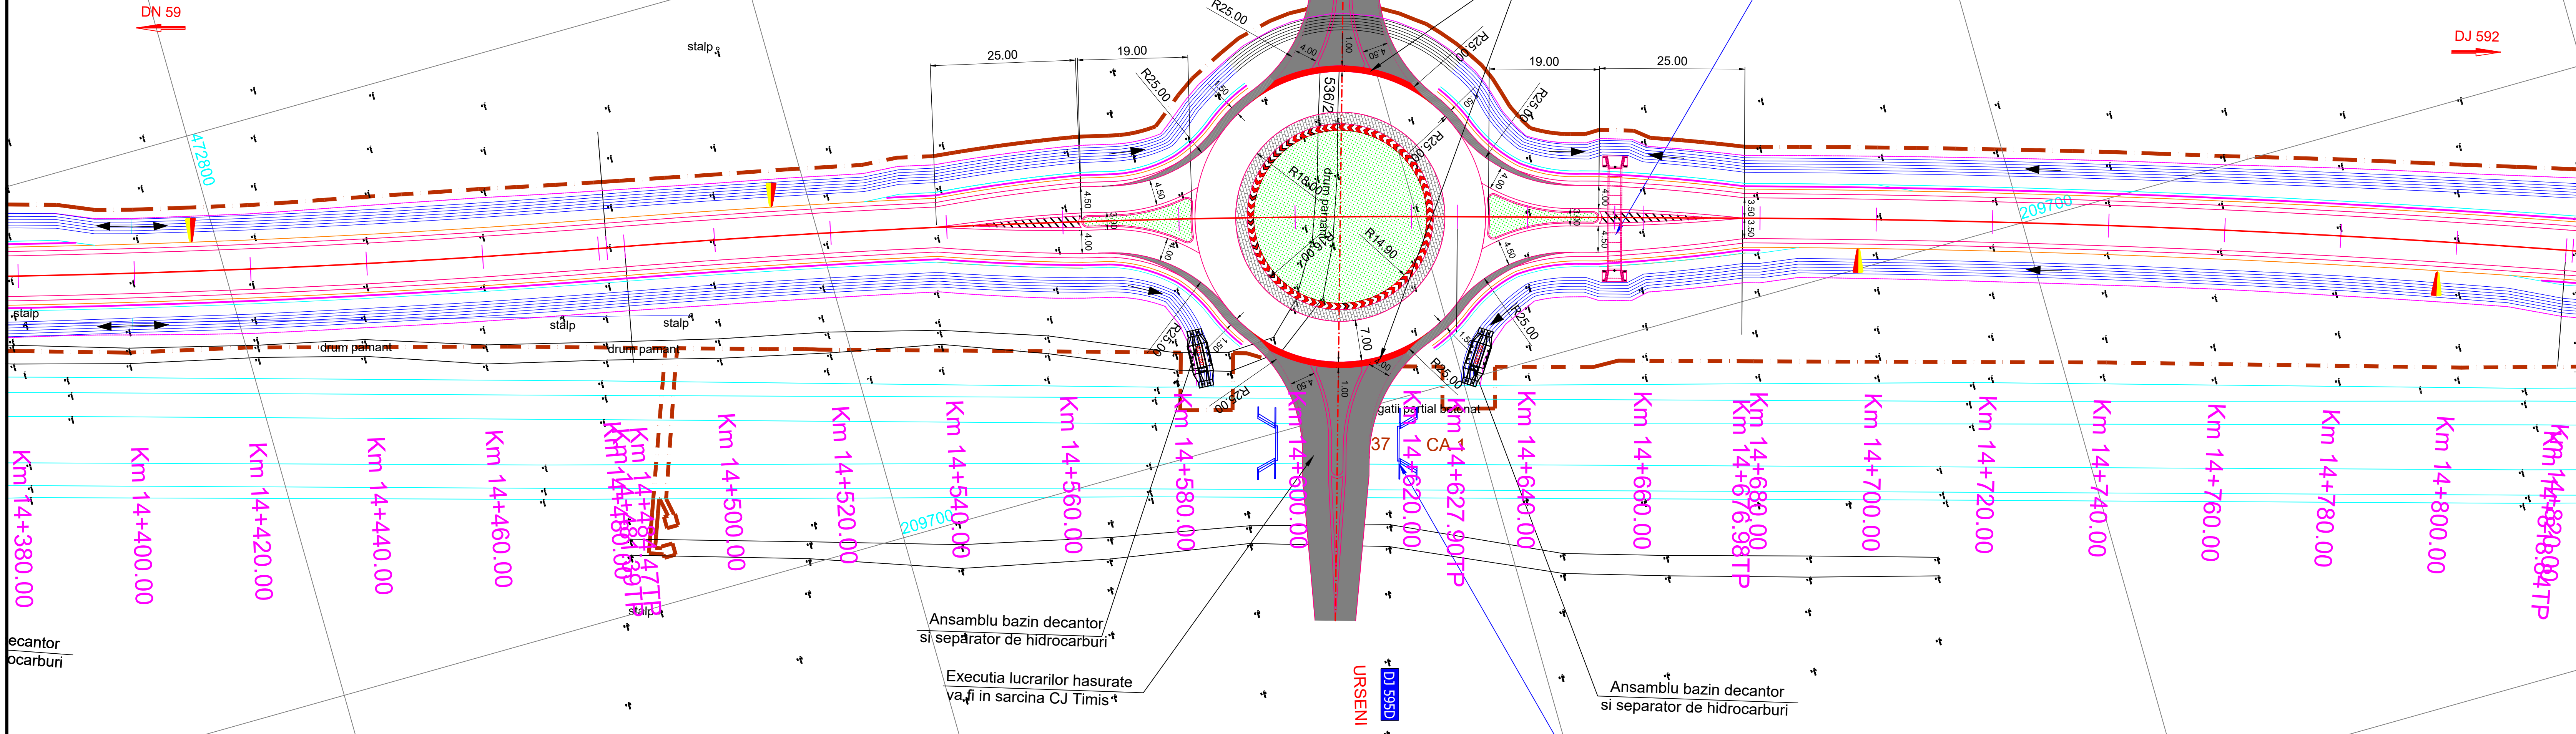

ecantor
ocarbur

Ansamblu bazin decantor
si separator de hidrocarburi

Executia lucrarilor hasurate
va fi in sarcina CJ Timis

Ansamblu bazin decantor
si separator de hidrocarburi

Podet prefabricat din cadre inchise tip D5
L=5.00 m pe canal de desecare principal
L=21 m

12

v[km/h]	80	Lj[m]	0.000
U	194.7824g	Le[m]	0.000
R[m]	1750.000	C[m]	143.427
Ti[m]	71.754	lcs[m]	0.000
Te[m]	71.754	sl[m]	i 0.000
i[%]	0.000	e	0.000
Coordonate			
Vcb	472937.717N 209652.827E		
Va	472937.717N 209652.827E		
Ti	472867.362N 209638.726E		
Tai	472867.362N 209638.726E		
Tae	473006.681N 209672.641E		
Te	473006.681N 209672.641E		

13


v[km/h]	80	Lj[m]	0.000
U	195.6995g	Le[m]	0.000
R[m]	2100.000	C[m]	141.860
Ti[m]	70.957	lcs[m]	0.000
Te[m]	70.957	sl[m]	i 0.000
i[%]	0.000	e	0.000
Coordonate			
Vcb	473122.052N 209705.787E		
Va	473122.052N 209705.787E		
Ti	473053.854N 209686		
Tai	473053.854N 209686		
Tae	473188.773N 209729		
Te	473188.773N 209729		

LEGENDA PARAPETI:

- Parapet tip H1
- Parapet tip H2
- Parapet tip H3
- Parapet tip H4b
- Parapet pietonal
- Panou de protectie
- Parapet tip New Jersey
- Stalpi de dirijare

LEGENDA:

- ax drum
- platforma carosabila
- acostament
- scurgerea apelor
- culcar de exproprii conform HG 1072/11.12.2020
- fasia destinata parapetilor
- directia scurgerii apelor
- CVO - camin de vizitare
- caslu
- rigola acostament

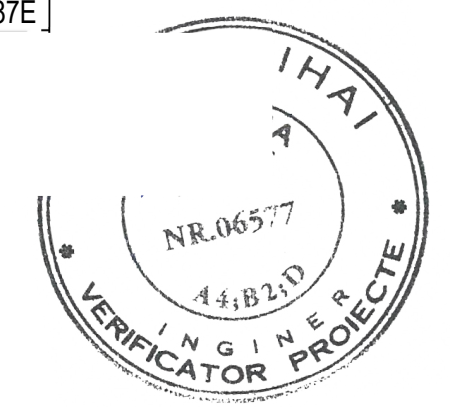

INVESTITOR COMPANIA NATIONALA DE ADMINISTRARE INFRASTRUCTURI ROTARESE SA	PROIECTANT GENERAL D.P. CONSULT S.A.	AMPLASAMENT	DENUMIRE PROIECT PROIECTARE SI EXECUTIE "VARIANTA DE OCULIRE TIMISOARA SUD" ELABORARE PROIECT TEHNIC REST DE EXECUTAT NUMAR CONTRACT : 550/9609.02.2023 NUMAR PROIECT : 556	FAZA PROIECT PROIECT TEHNIC REST DE EXECUTAT Data : 03.2023 VERIFICATOR TEHNIC	Manager de Proiect Ing. Silvan Moldovan Sef Echipa Proiectare Ing. Raul Cocs Inginer Proiectant Poduri Ing. Attila Takacs Inginer Proiectant Drumuri Ing. Valentin Oaida	REVIZII NR. REV. DATA SEMN.	DENUMIRE PLANSA PLAN DE SITUATIE GIRATIE DJ595D Km 14+608 Scara : 1:500 NUMAR PLANSA 556-VOTM-GIR-DJ595D-PS-01
--	---	-------------	--	--	---	--------------------------------	--